


**WHITEHORSE
BLACKBURN CREEKLANDS
EXISTING FEATURES
SURVEY PLAN**

REF: E69301

DATE 10/1/97

SCALE 0m 5m 10m 20m 30m

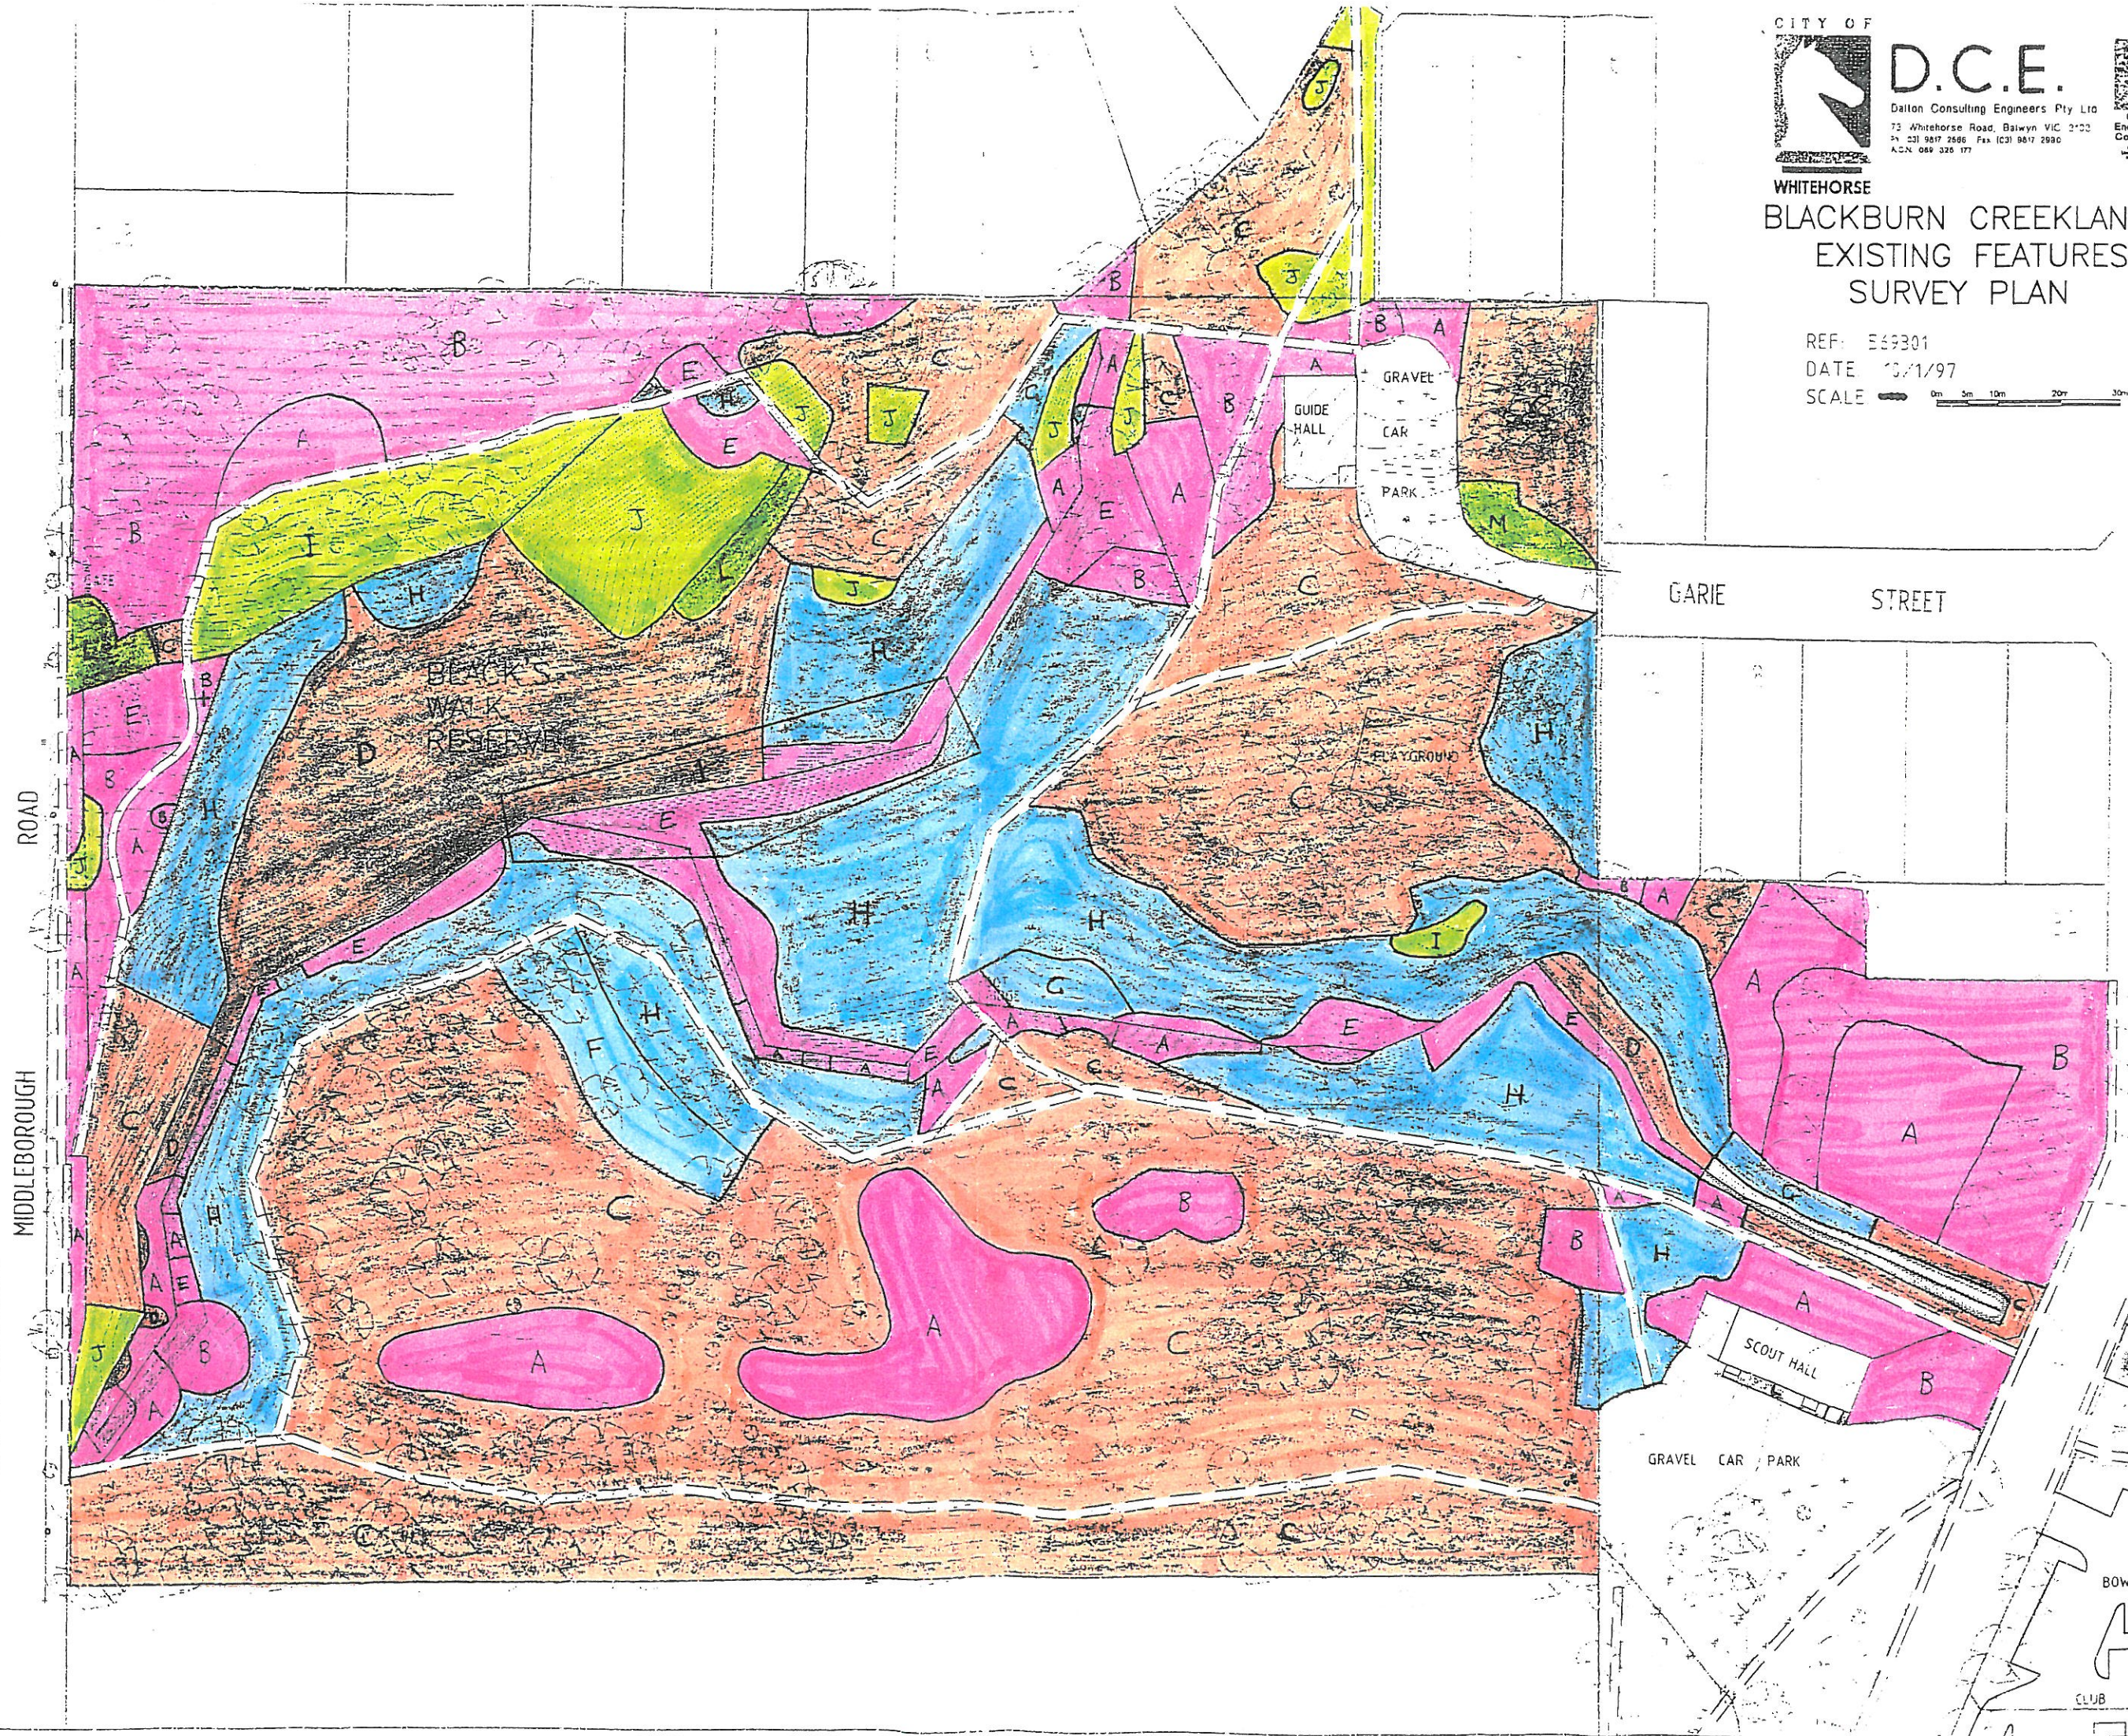

NOTE:
CONTOURS SHOWN TO AHD
AT 0.25m INTERVAL FROM
SURVEY COMPLETED DEC. 1996

LEGEND

- ++ TIMBER BOLLARDS
- ⊕ BENCH MARK
- ⊙ ELECTRIC POLE
- SEAT
- ⊙ TELECOM PIT
- ⊙ SEWER PIT
- ⊙ FIRE HYDRANT
- ⊙ SCE ENTRY PIT
- ⊙ JUNCTION PIT
- ⊙ GRATED PIT
- ⊙ TREE
- TOP OF KERB
- FENCE LINE
- EDGE OF PLANTATION