


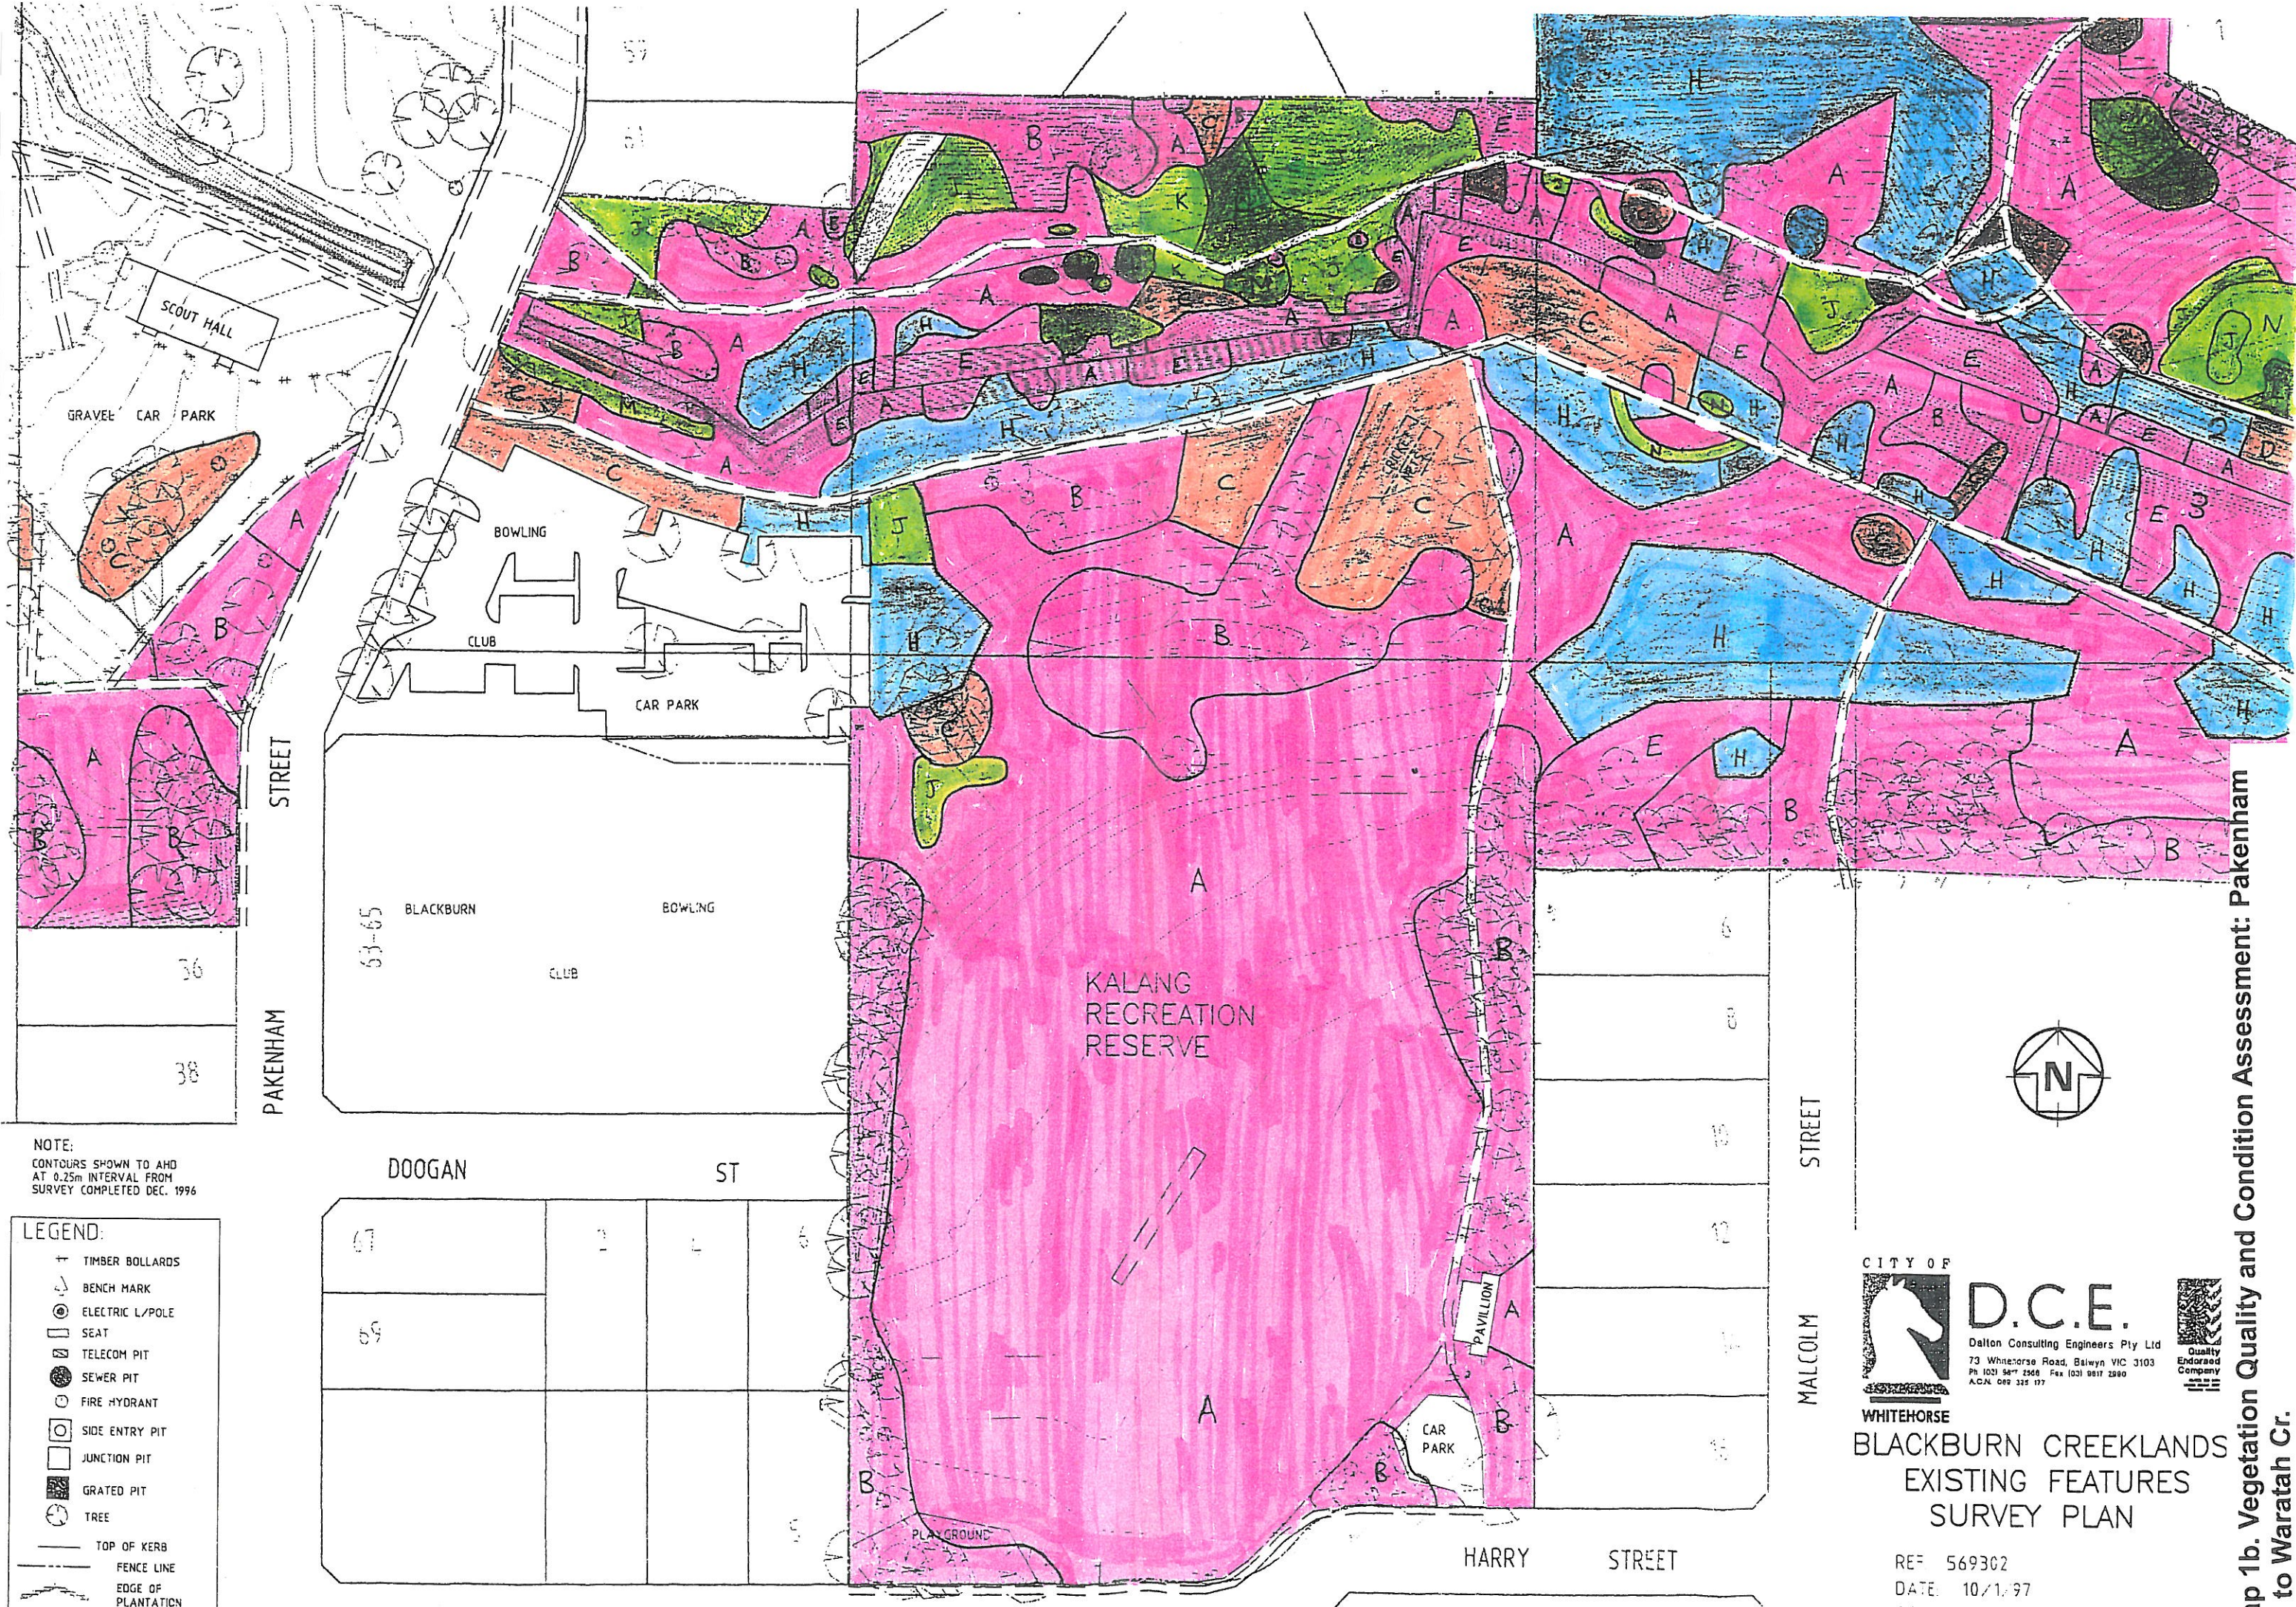

NOTE:
 CONTOURS SHOWN TO AHD
 AT 0.25m INTERVAL FROM
 SURVEY COMPLETED DEC. 1996

- LEGEND:**
- TIMBER BOLLARDS
 - BENCH MARK
 - ELECTRIC L/POLE
 - SEAT
 - TELECOM PIT
 - SEWER PIT
 - FIRE HYDRANT
 - SIDE ENTRY PIT
 - JUNCTION PIT
 - GRATED PIT
 - TREE
 - TOP OF KERB
 - FENCE LINE
 - EDGE OF PLANTATION

CITY OF
D.C.E.
 Dalton Consulting Engineers Pty Ltd
 73 Whitehorse Road, Balwyn VIC 3103
 Ph (03) 561 2568 Fax (03) 9817 2880
 A.C.N. 089 315 177

WHITEHORSE
BLACKBURN CREEKLANDS
EXISTING FEATURES
SURVEY PLAN

REF: 569302
 DATE: 10/1/97
 SCALE: