


WHITEHORSE
BLACKBURN CREEKLANDS
EXISTING FEATURES
SURVEY PLAN

REF: 569301
 DATE: 10/1/97
 SCALE: 

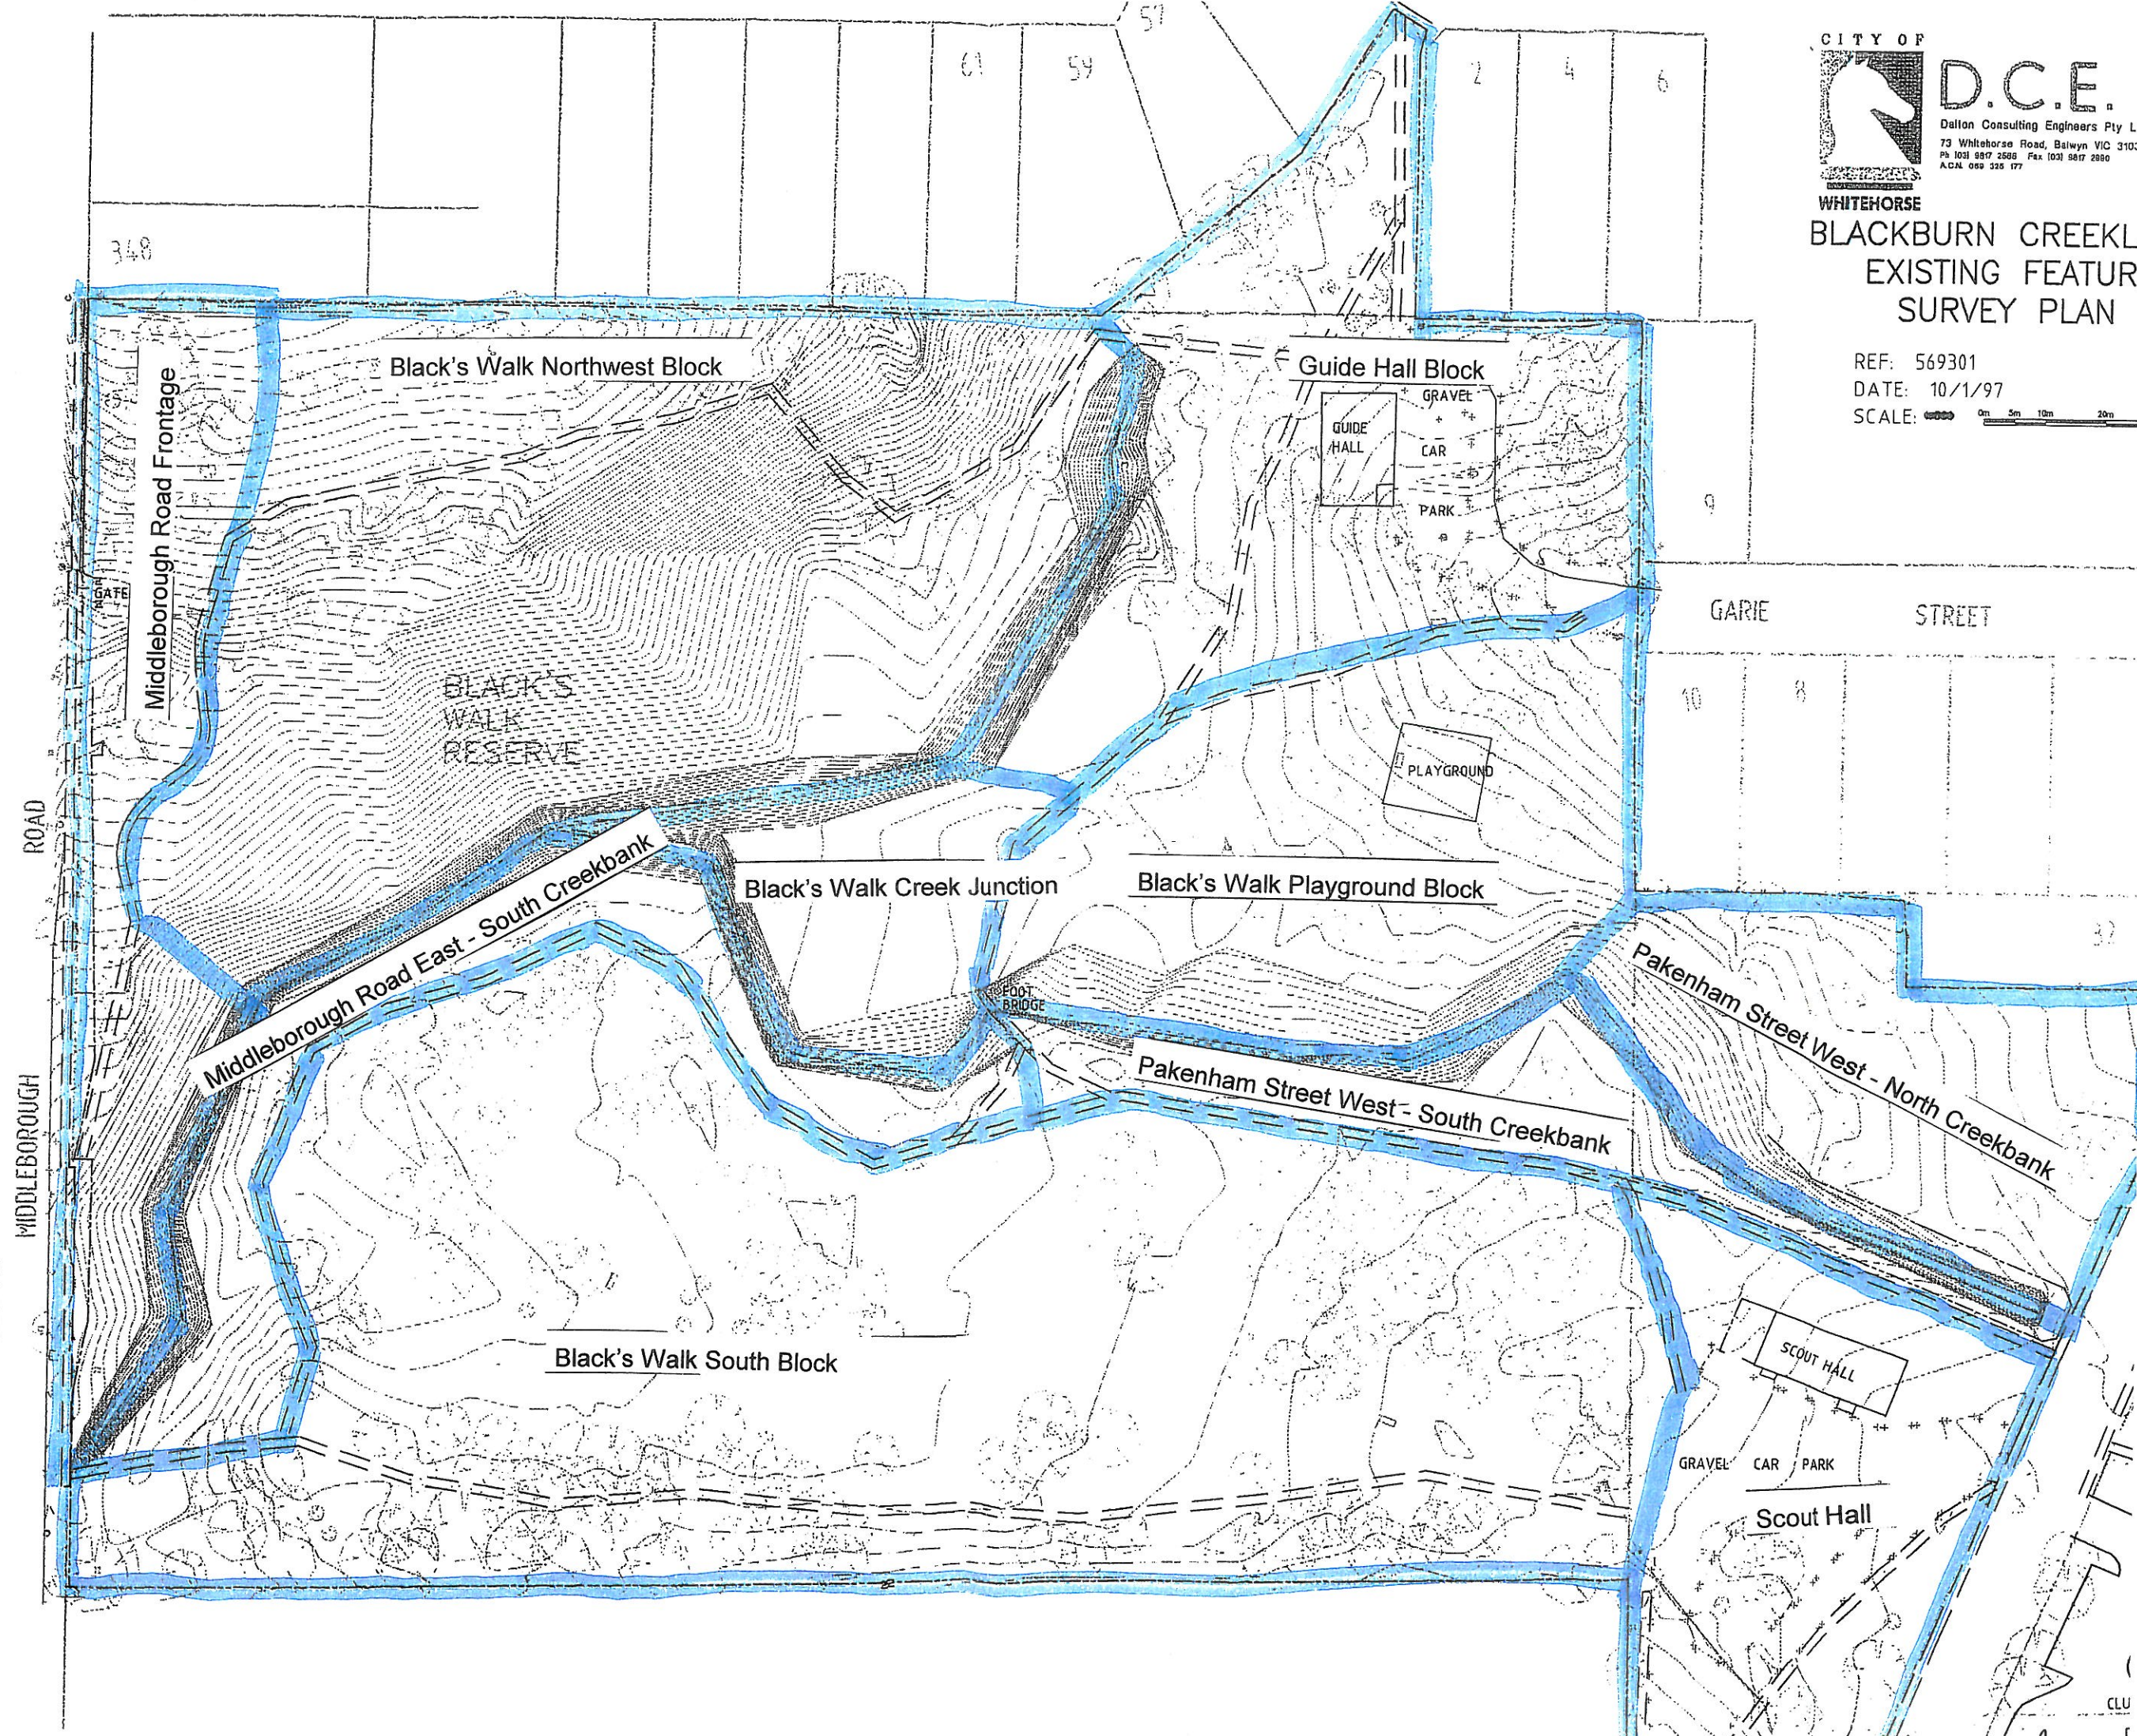

Map 2A



NOTE:
 CONTOURS SHOWN TO AHD
 AT 0.25m INTERVAL FROM
 SURVEY COMPLETED DEC. 1996

LEGEND:

-  TIMBER BOLLARDS
-  BENCH MARK
-  ELECTRIC L/POLE
-  SEAT
-  TELECOM PIT
-  SEWER PIT
-  FIRE HYDRANT
-  SIDE ENTRY PIT
-  JUNCTION PIT
-  GRATED PIT
-  TREE
-  TOP OF KERB
-  FENCE LINE
-  EDGE OF PLANTATION