



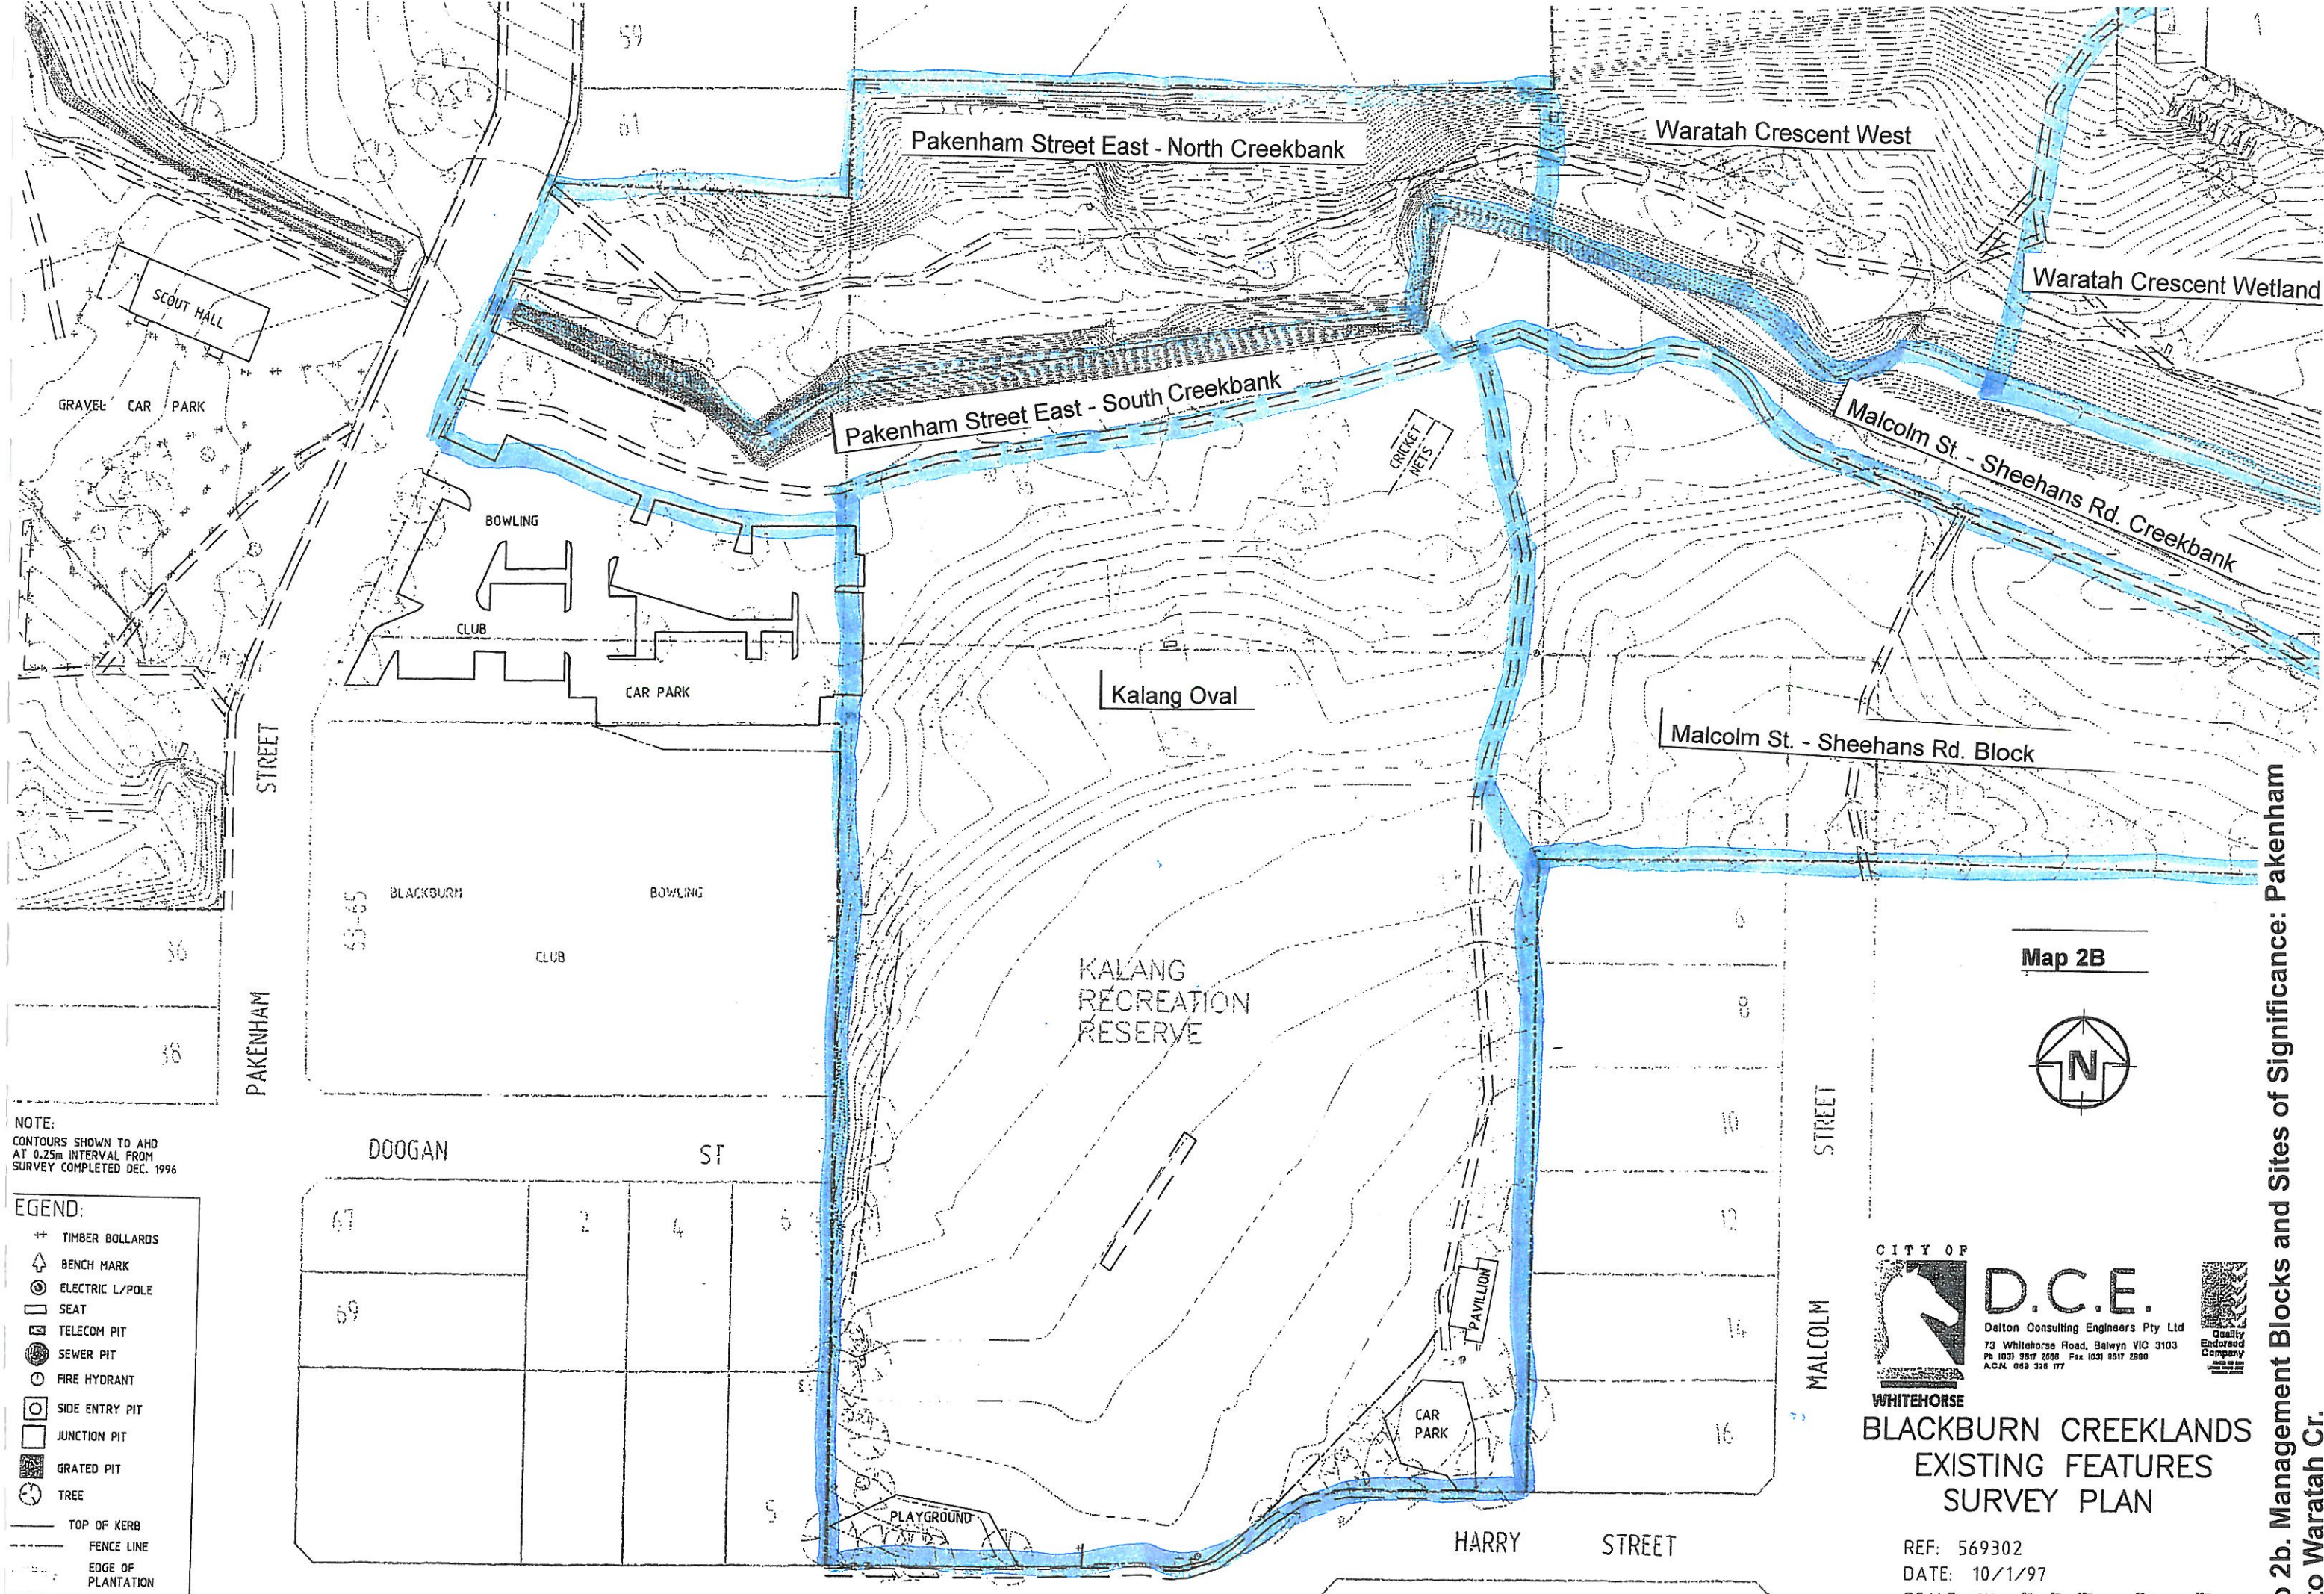

NOTE:
CONTOURS SHOWN TO AHD
AT 0.25m INTERVAL FROM
SURVEY COMPLETED DEC. 1996

- LEGEND:**
- ++ TIMBER BOLLARDS
 - ↑ BENCH MARK
 - ⊙ ELECTRIC L/POLE
 - SEAT
 - ⊞ TELECOM PIT
 - ⊙ SEWER PIT
 - ⊙ FIRE HYDRANT
 - ⊙ SIDE ENTRY PIT
 - ⊙ JUNCTION PIT
 - ▨ GRATED PIT
 - ⊙ TREE
 - TOP OF KERB
 - - - FENCE LINE
 - ... EDGE OF PLANTATION

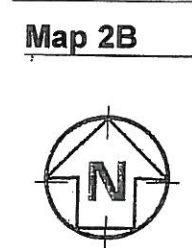

CITY OF
D.C.E.
Dalton Consulting Engineers Pty Ltd
73 Whitehorse Road, Bayswater VIC 3103
PH 1031 3817 2888 Fax 1031 9917 2890
ACOL 018 318 177

WHITEHORSE
BLACKBURN CREEKLANDS
EXISTING FEATURES
SURVEY PLAN

REF: 569302
DATE: 10/1/97
SCALE: 1:1000

Map 2b. Management Blocks and Sites of Significance: Pakenham St. to Waratah Cr.