


LEGEND:

- ++ TIMBER BOLLARDS
- ▲ BENCH MARK
- ⊙ ELECTRIC L/POLE
- SEAT
- ⊞ TELECOM PIT
- ⊙ SEWER PIT
- ⊙ FIRE HYDRANT
- ⊙ SIDE ENTRY PIT
- ⊙ JUNCTION PIT
- ⊙ GRATED PIT
- TREE
- TOP OF KERB
- FENCE LINE
- EDGE OF PLANTATION

NOTE:
CONTOURS SHOWN TO AHD
AT 0.25m INTERVAL FROM
SURVEY COMPLETED DEC. 1996

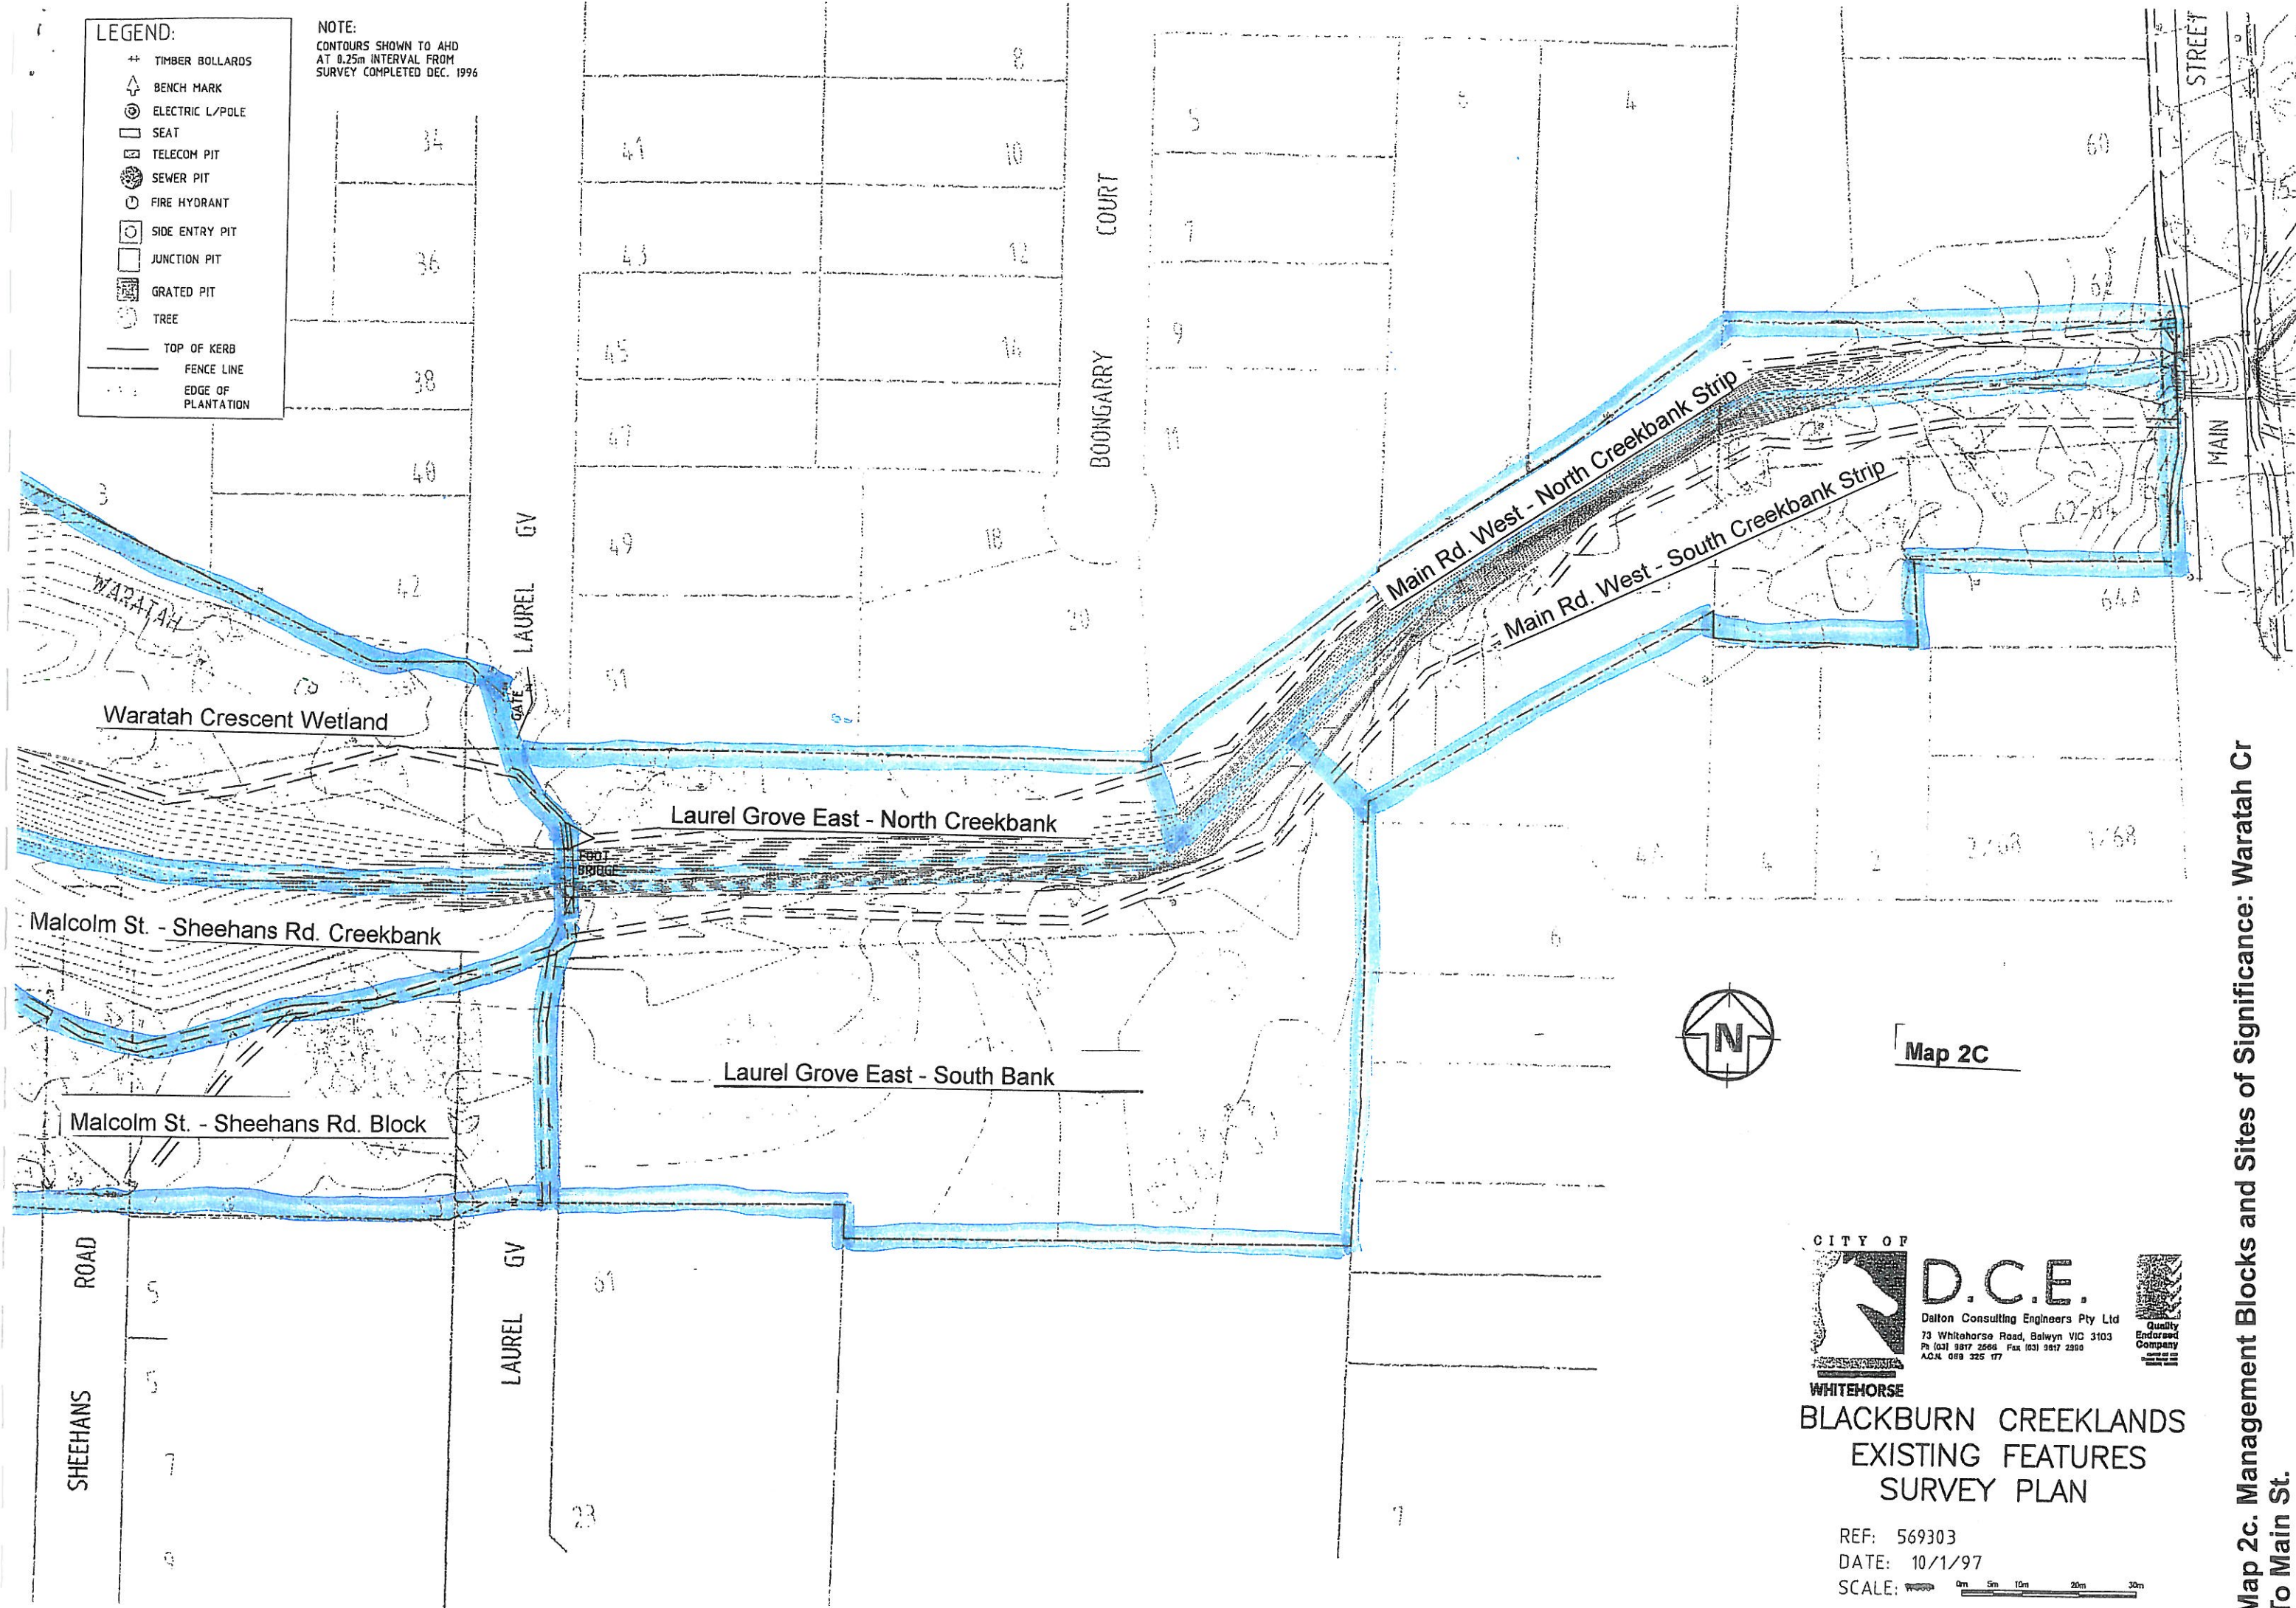

Map 2C

CITY OF
D.C.E.
Dalton Consulting Engineers Pty Ltd
73 Whitehorse Road, Balwyn VIC 3103
Ph (03) 9817 2556 Fax (03) 9817 2590
ACN 089 325 177

WHITEHORSE
BLACKBURN CREEKLANDS
EXISTING FEATURES
SURVEY PLAN

REF: 569303
DATE: 10/1/97
SCALE: 1:1000

Map 2c. Management Blocks and Sites of Significance: Waratah Cr
To Main St.