


LEGEND:

- ⊕ TIMBER BOLLARDS
- ⬆ BENCH MARK
- ⊙ ELECTRIC L/POLE
- SEAT
- ⊞ TELECOM PIT
- ⊙ SEWER PIT
- ⊙ FIRE HYDRANT
- ⊙ SIDE ENTRY PIT
- ⊙ JUNCTION PIT
- ⊙ GRATED PIT
- ⊙ TREE
- TOP OF KERB
- - - FENCE LINE
- EDGE OF PLANTATION

NOTE:
 CONTOURS SHOWN TO AHD
 AT 0.25m INTERVAL FROM
 SURVEY COMPLETED DEC. 1996

Map 2D

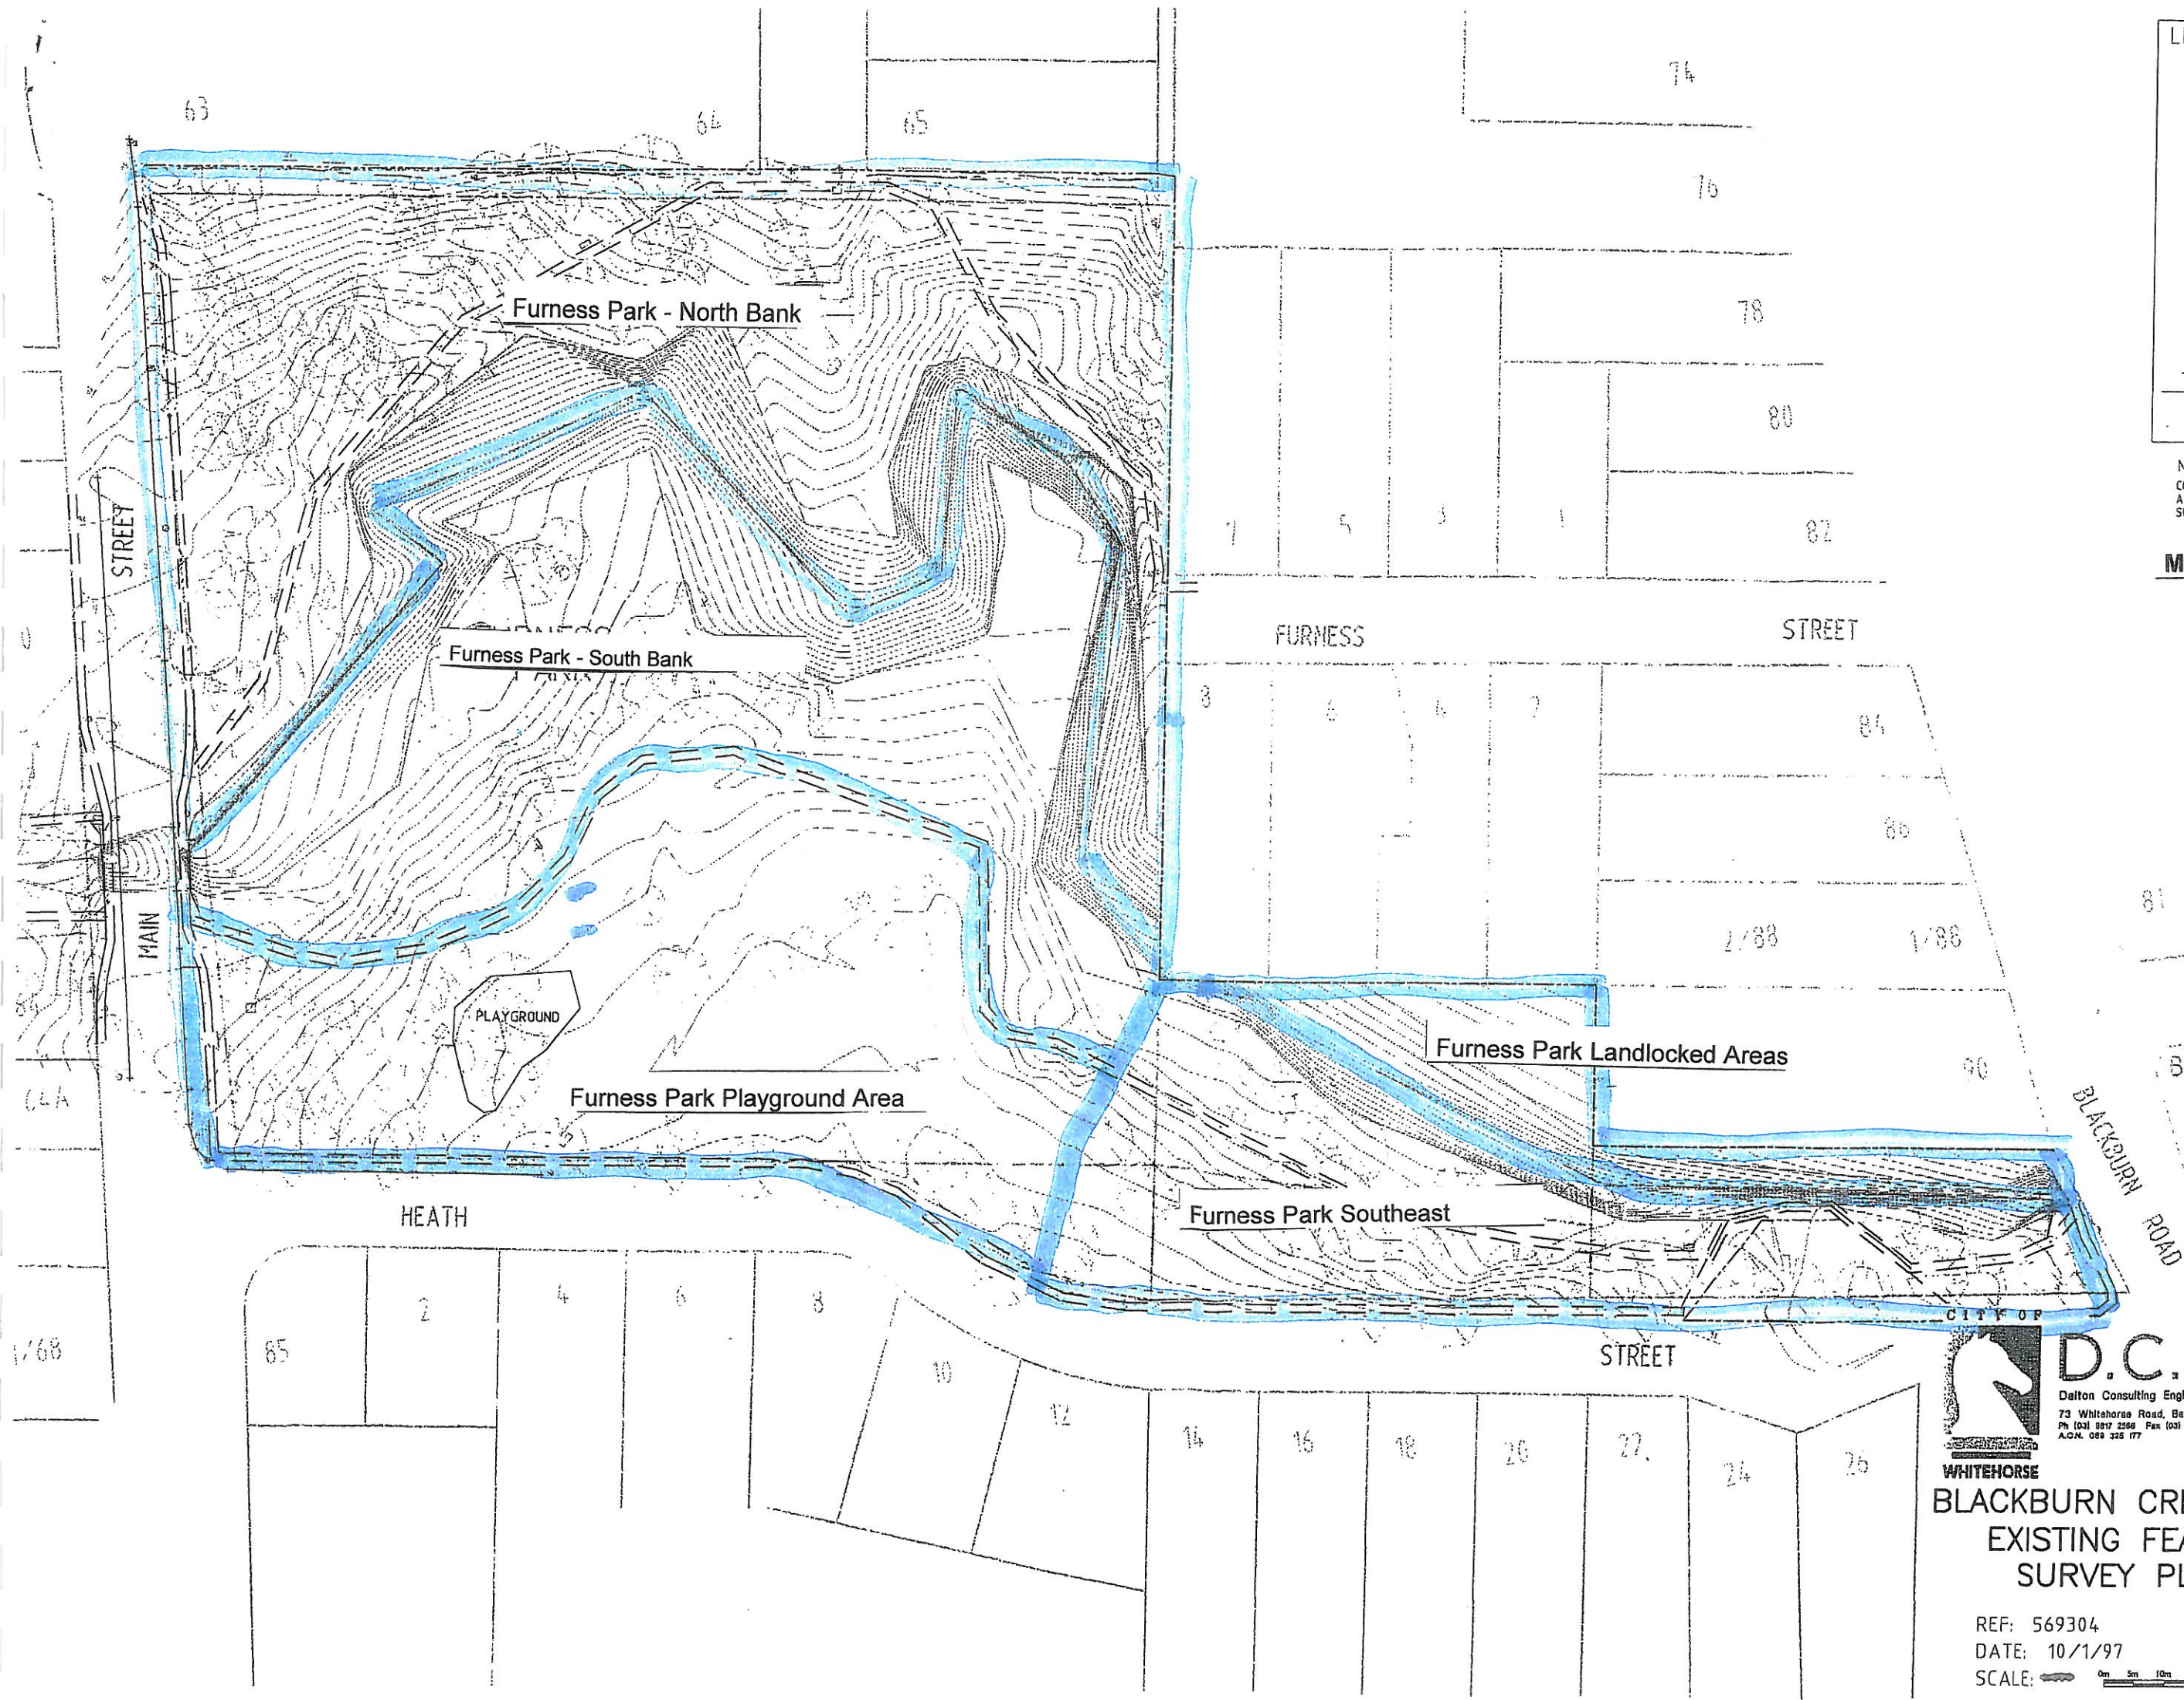

D.C.E.
 Dalton Consulting Engineers Pty Ltd
 73 Whitehorse Road, Balwyn VIC 3103
 Ph (03) 9617 2566 Fax (03) 9617 2880
 A.C.N. 089 326 177

WHITEHORSE
BLACKBURN CREEKLANDS
EXISTING FEATURES
SURVEY PLAN

REF: 569304
 DATE: 10/1/97
 SCALE: 0m 5m 10m 20m 30m

Map 2d. Management Blocks and Sites of Significance: Main St. to Blackburn Rd.