


WHITEHORSE
BLACKBURN CREEKLANDS
EXISTING FEATURES
SURVEY PLAN

REF: 569301
DATE: 10/1/97
SCALE: 0m 5m 10m 20m 30m

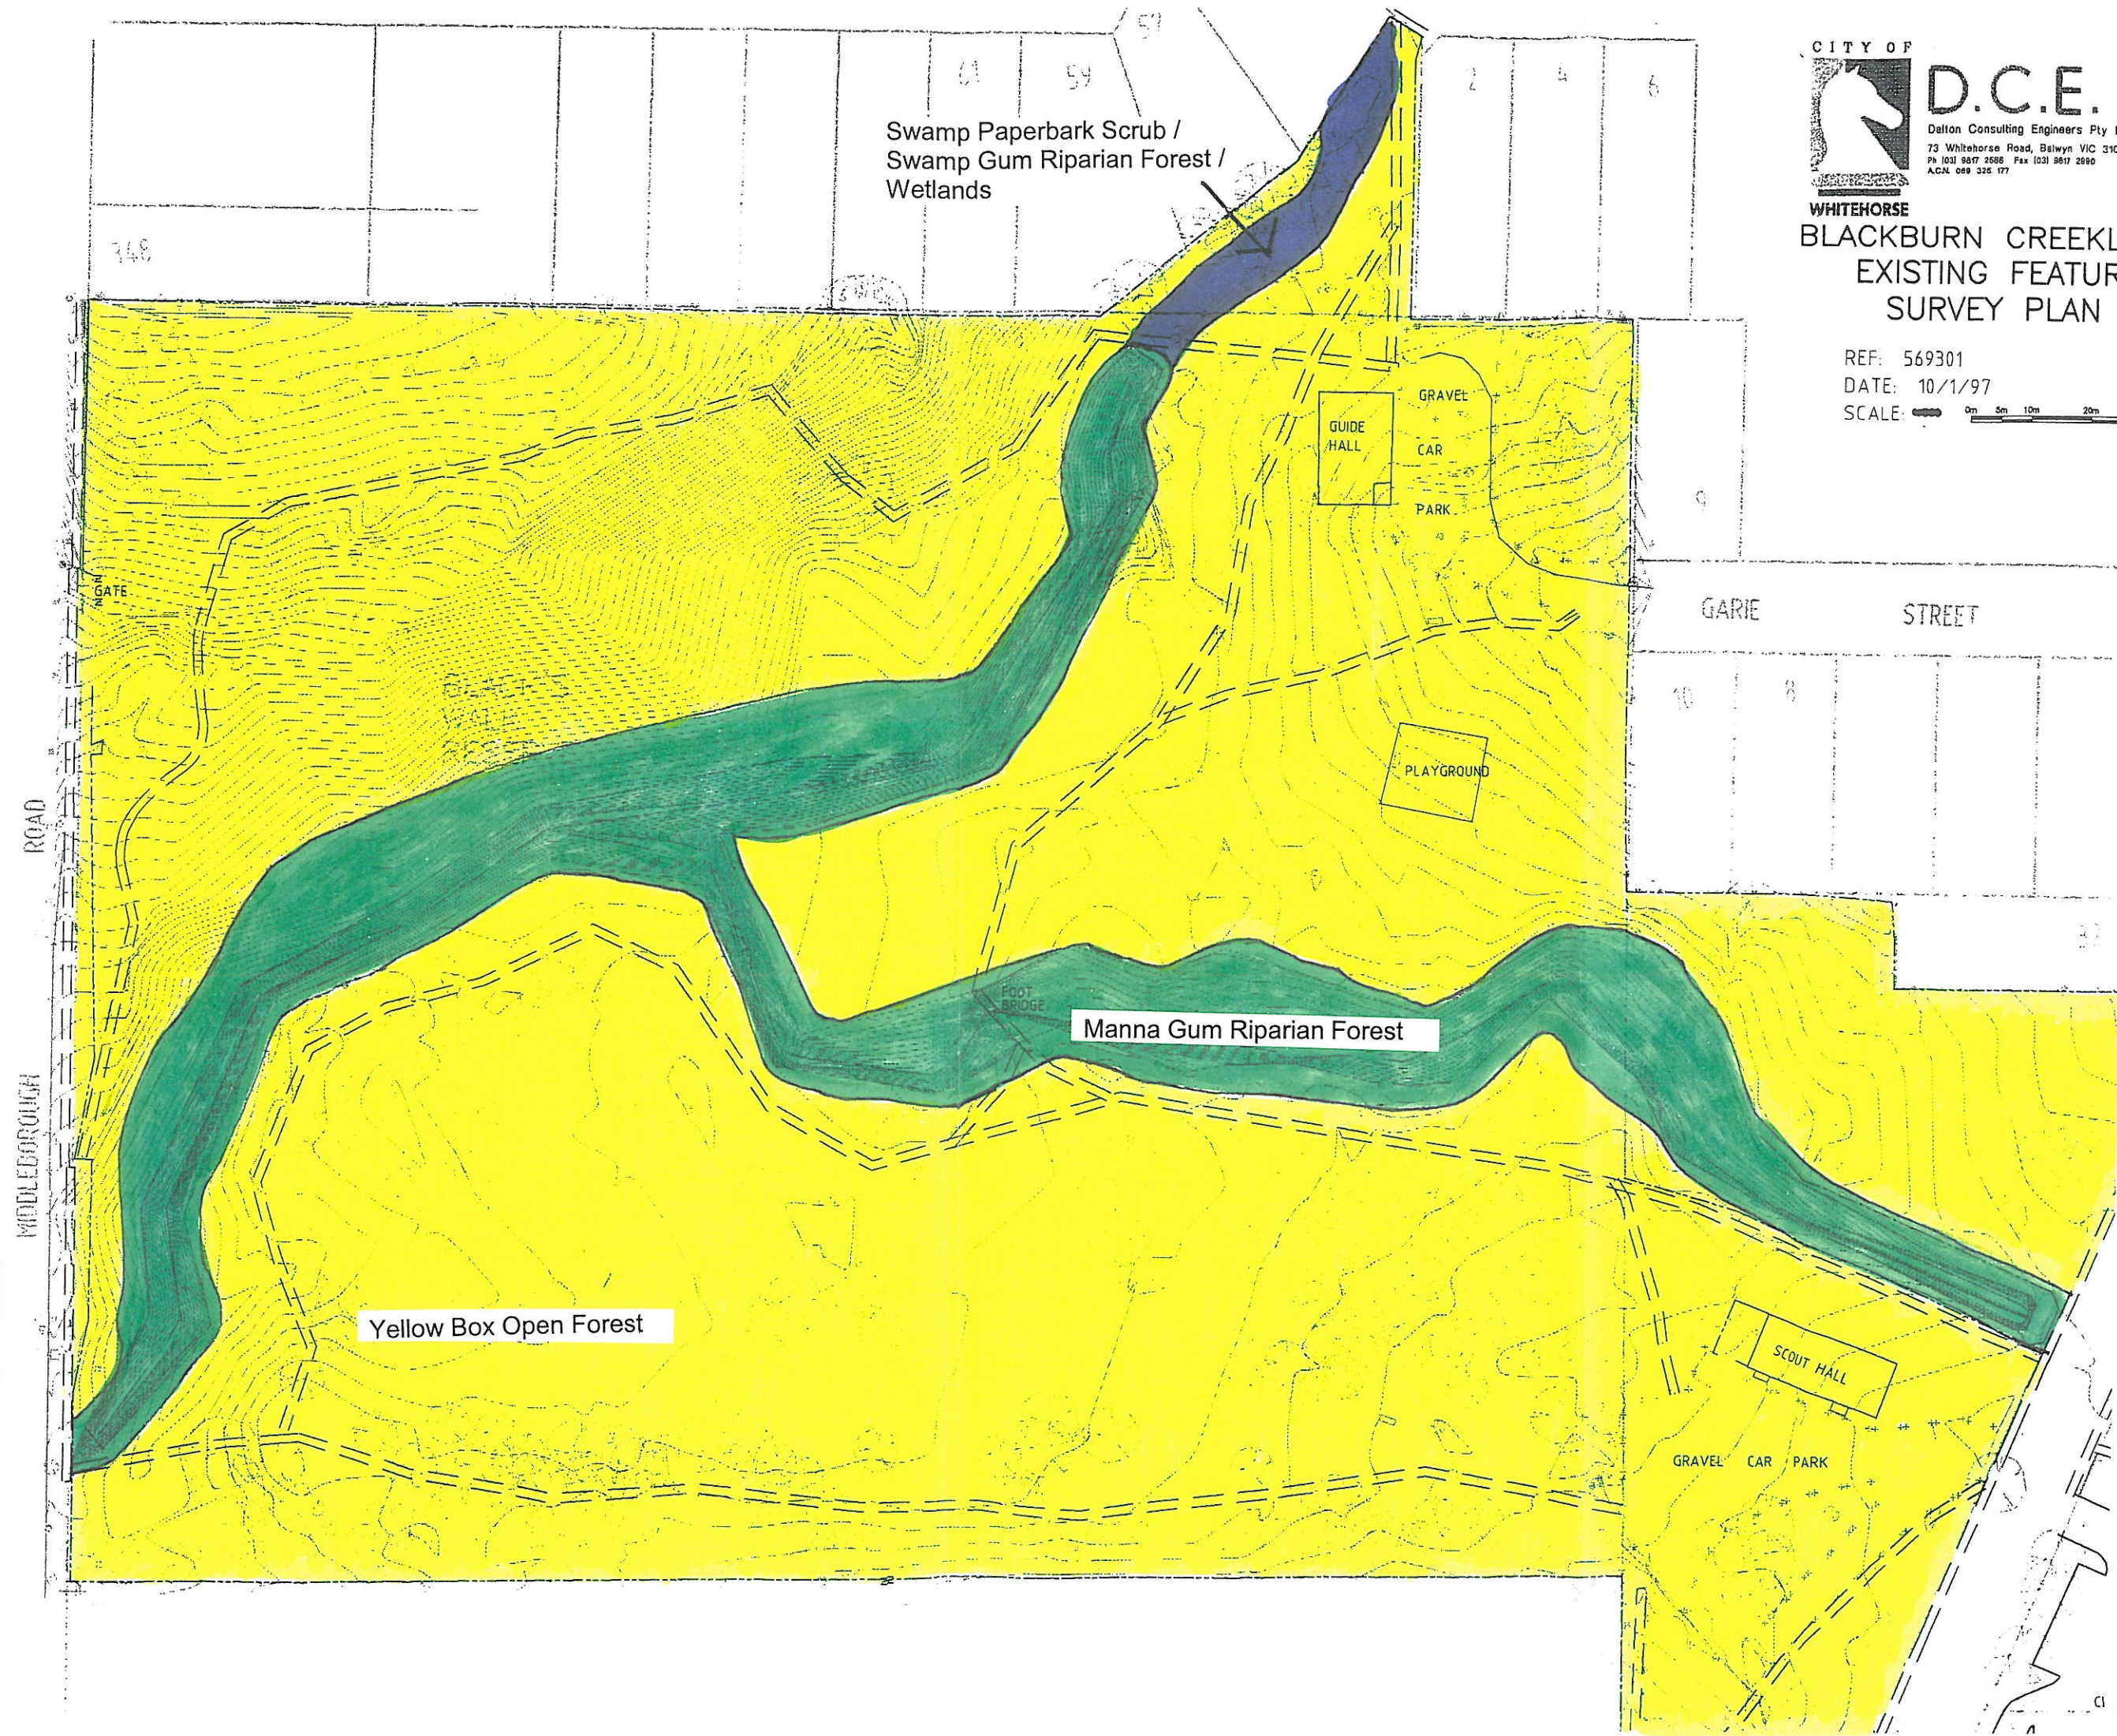

Swamp Paperbark Scrub /
Swamp Gum Riparian Forest /
Wetlands

GUIDE HALL
CAR
PARK

PLAYGROUND

Manna Gum Riparian Forest

Yellow Box Open Forest

SCOUT HALL

GRAVEL CAR PARK

MIDDLEBOROUGH ROAD

GARIE STREET

NOTE:
CONTOURS SHOWN TO AHD
AT 0.25m INTERVAL FROM
SURVEY COMPLETED DEC. 1996

- LEGEND:**
- ++ TIMBER BOLLARDS
 - ▲ BENCH MARK
 - ⊙ ELECTRIC L/POLE
 - SEAT
 - ⊞ TELECOM PIT
 - ⊞ SEWER PIT
 - ⊙ FIRE HYDRANT
 - SIDE ENTRY PIT
 - JUNCTION PIT
 - ⊞ GRATED PIT
 - TREE
 - TOP OF KERB
 - FENCE LINE
 - EDGE OF PLANTATION

Map 3a. Pre-European Vegetation Communities: Middleborough Rd. to Pakenham St.