


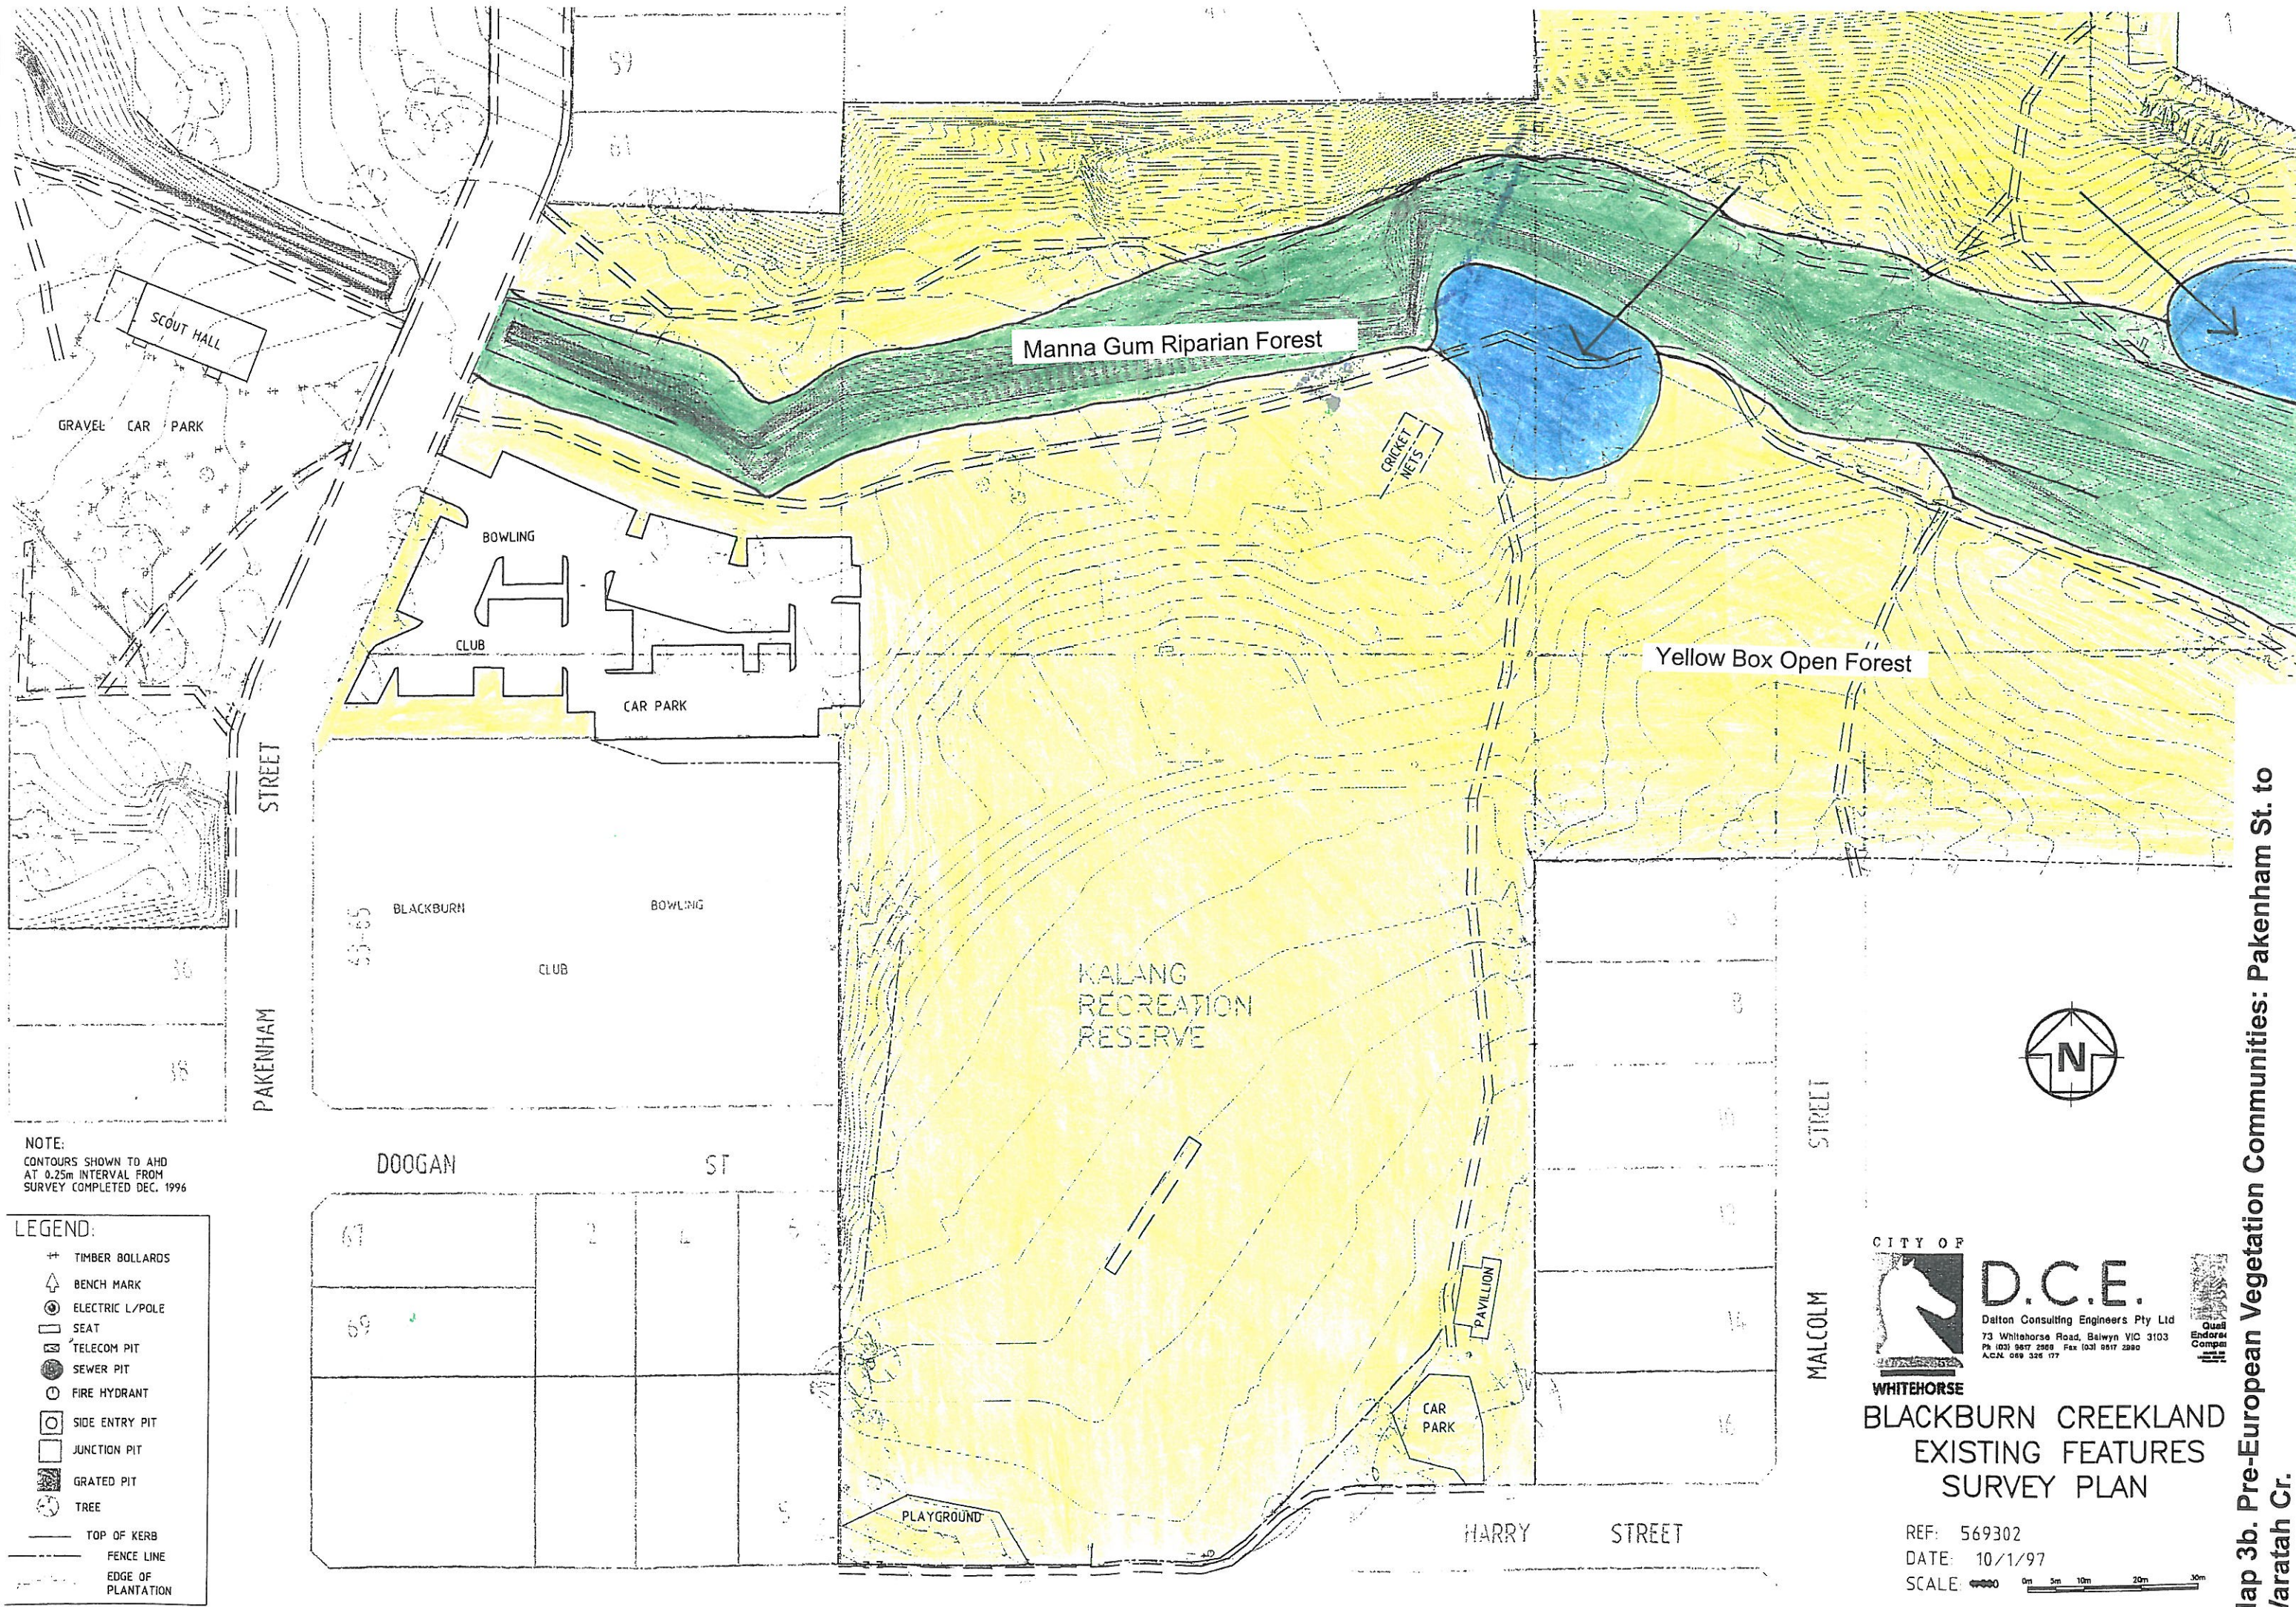

NOTE:
CONTOURS SHOWN TO AHD
AT 0.25m INTERVAL FROM
SURVEY COMPLETED DEC. 1996

LEGEND:

- ++ TIMBER BOLLARDS
- ⬆ BENCH MARK
- ⊙ ELECTRIC L/POLE
- SEAT
- ⊞ TELECOM PIT
- ⊙ SEWER PIT
- ⊙ FIRE HYDRANT
- ⊙ SIDE ENTRY PIT
- ⊙ JUNCTION PIT
- ⊙ GRATED PIT
- ⊙ TREE
- TOP OF KERB
- - - FENCE LINE
- · - · - EDGE OF PLANTATION

CITY OF
WHITEHORSE
D.C.E.
Dalton Consulting Engineers Pty Ltd
73 Whitehorse Road, Bayswater VIC 3103
Ph (03) 9517 2888 Fax (03) 9517 2880
AGM 019 325 177

**BLACKBURN CREEKLAND
EXISTING FEATURES
SURVEY PLAN**

REF: 569302
DATE: 10/1/97
SCALE: 1:1000

Map 3b. Pre-European Vegetation Communities: Pakenham St. to Waratah Cr.