


LEGEND:

- TIMBER BOLLARDS
- BENCH MARK
- ELECTRIC L/POLE
- SEAT
- TELECOM PIT
- SEWER PIT
- FIRE HYDRANT
- SIDE ENTRY PIT
- JUNCTION PIT
- GRATED PIT
- TREE
- TOP OF KERB
- FENCE LINE
- EDGE OF PLANTATION

NOTE:
 CONTOURS SHOWN TO AHD
 AT 0.25m INTERVAL FROM
 SURVEY COMPLETED DEC. 1996

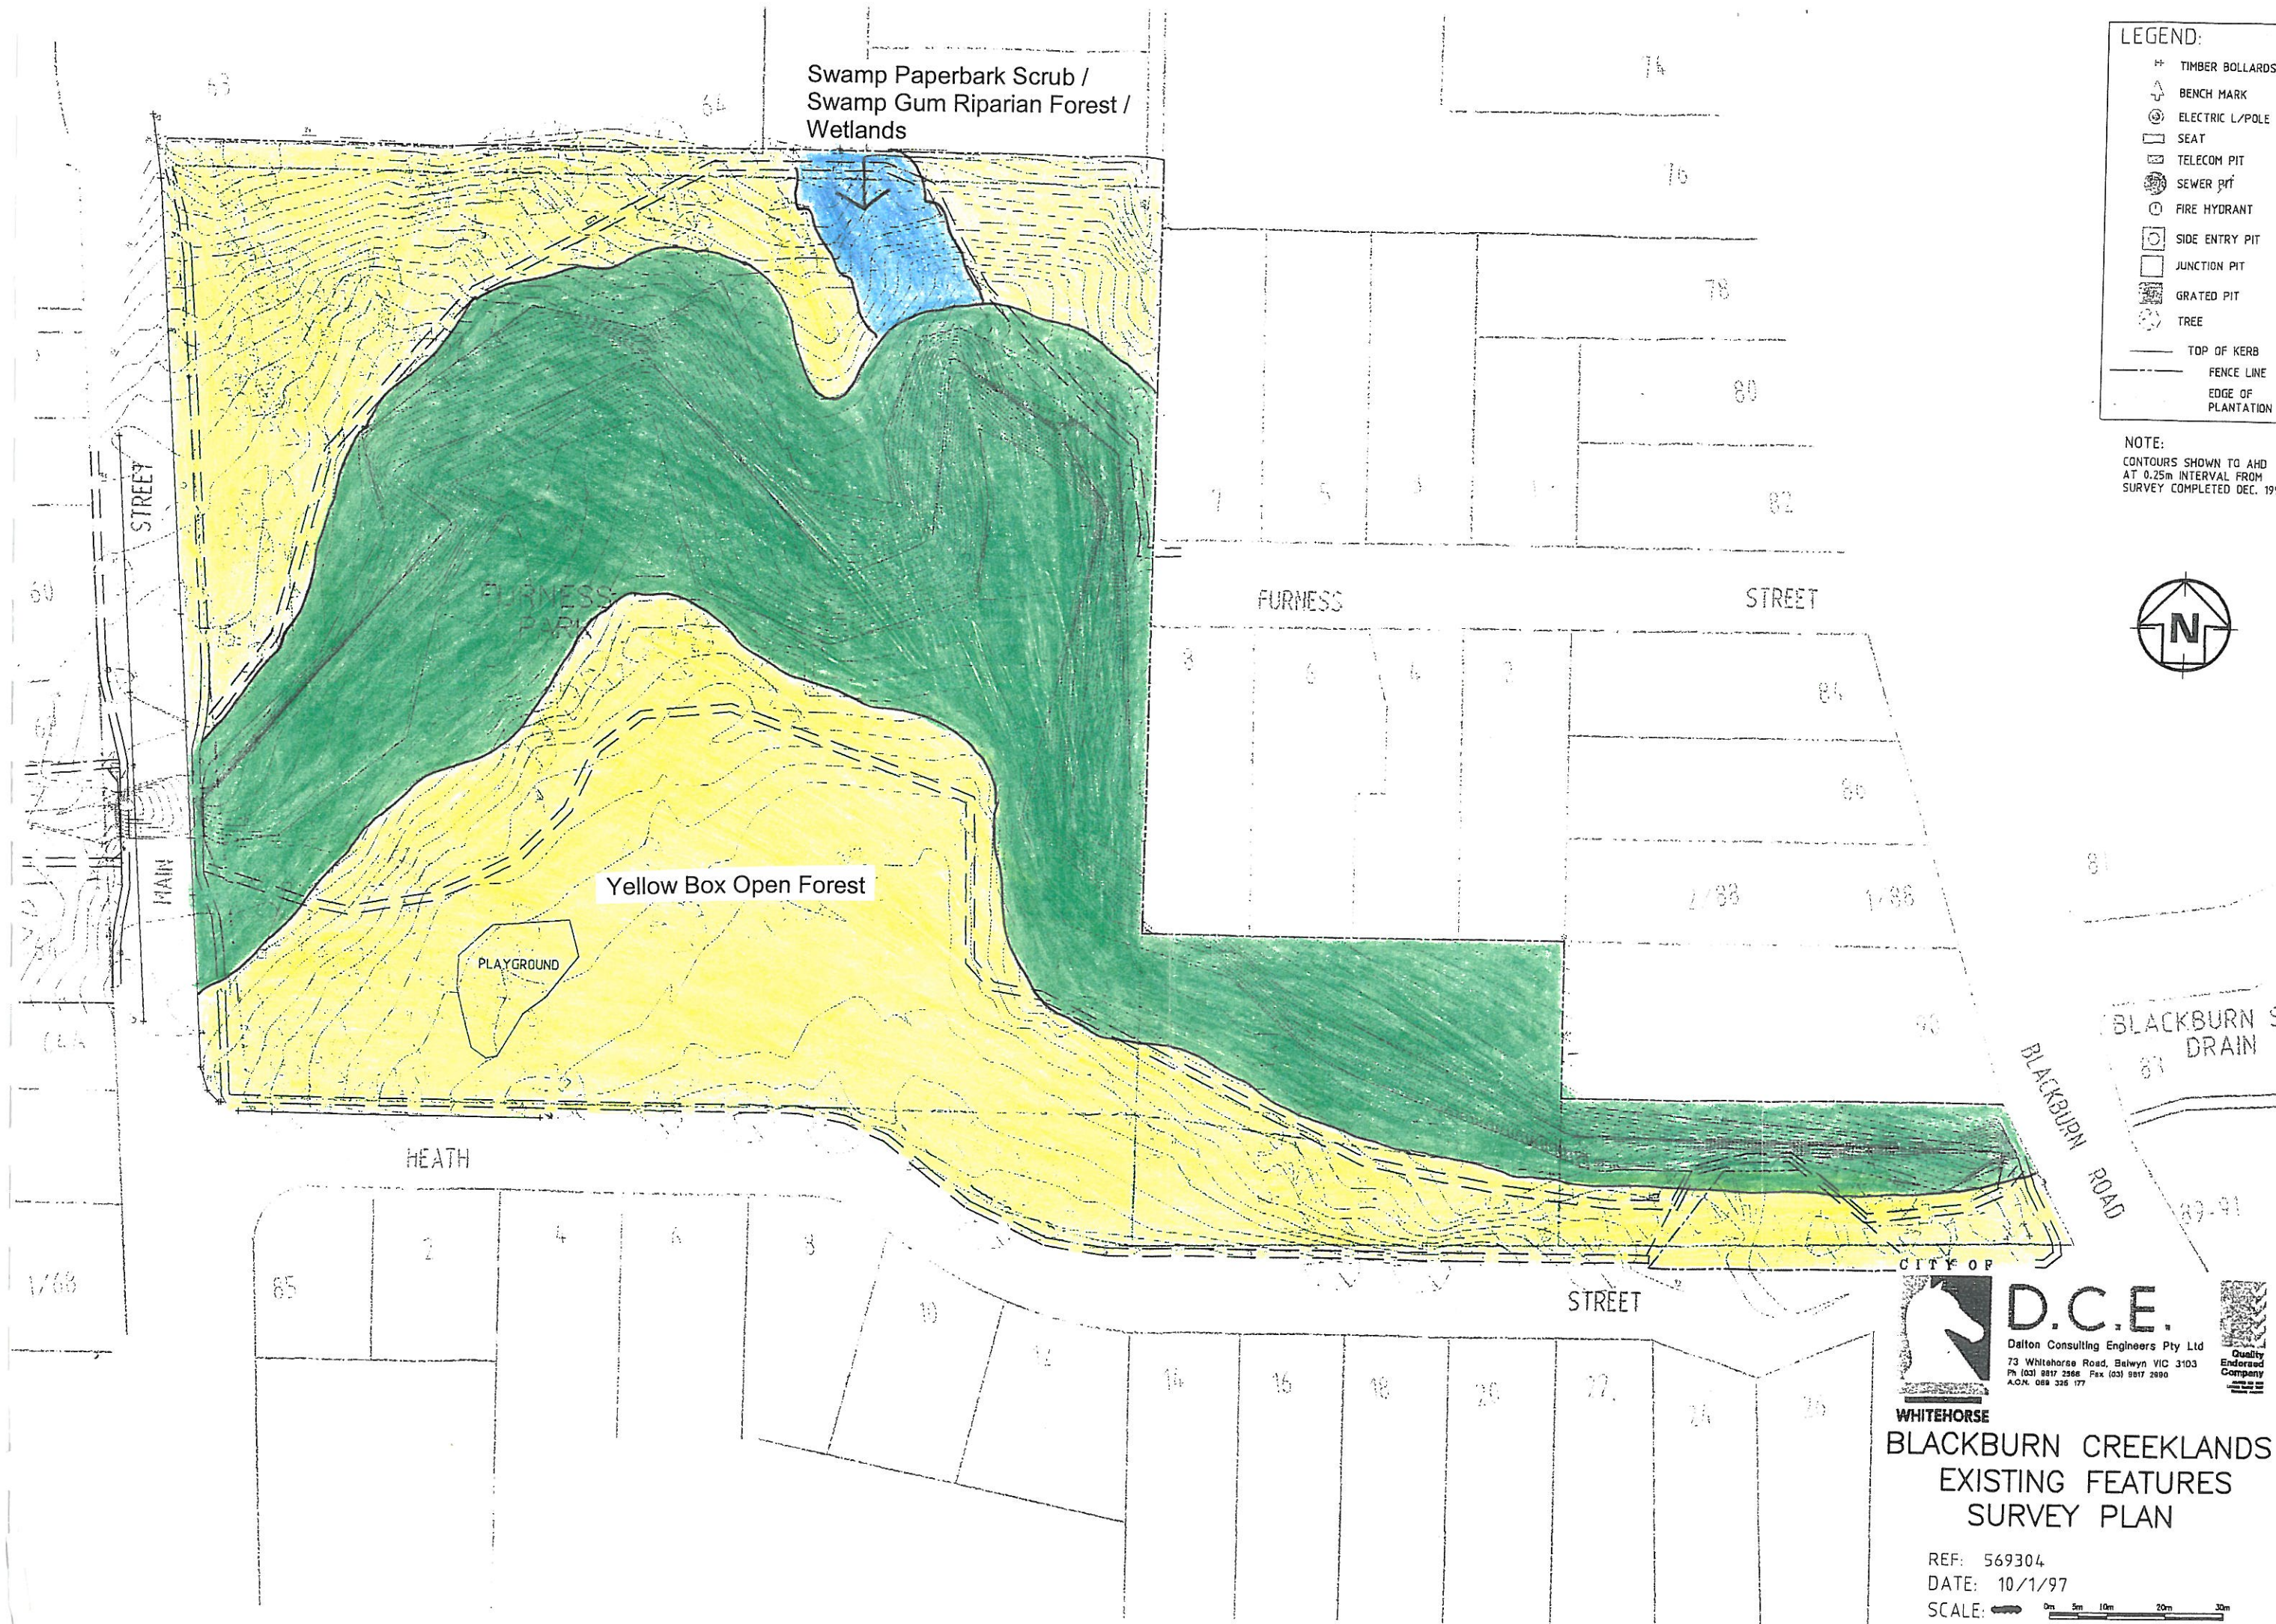

WHITEHORSE
D.C.E.
 Dalton Consulting Engineers Pty Ltd
 73 Whitehorse Road, Balwyn VIC 3103
 Ph (03) 9817 2588 Fax (03) 9817 2880
 A.O.N. 088 326 177

**BLACKBURN CREEKLANDS
 EXISTING FEATURES
 SURVEY PLAN**

REF: 569304

DATE: 10/1/97

SCALE: 0m 5m 10m 20m 30m